


**ATTACHMENT G
AERIAL PHOTO**



DEVELOPMENT PERMIT APPLICATION NO. DP001224

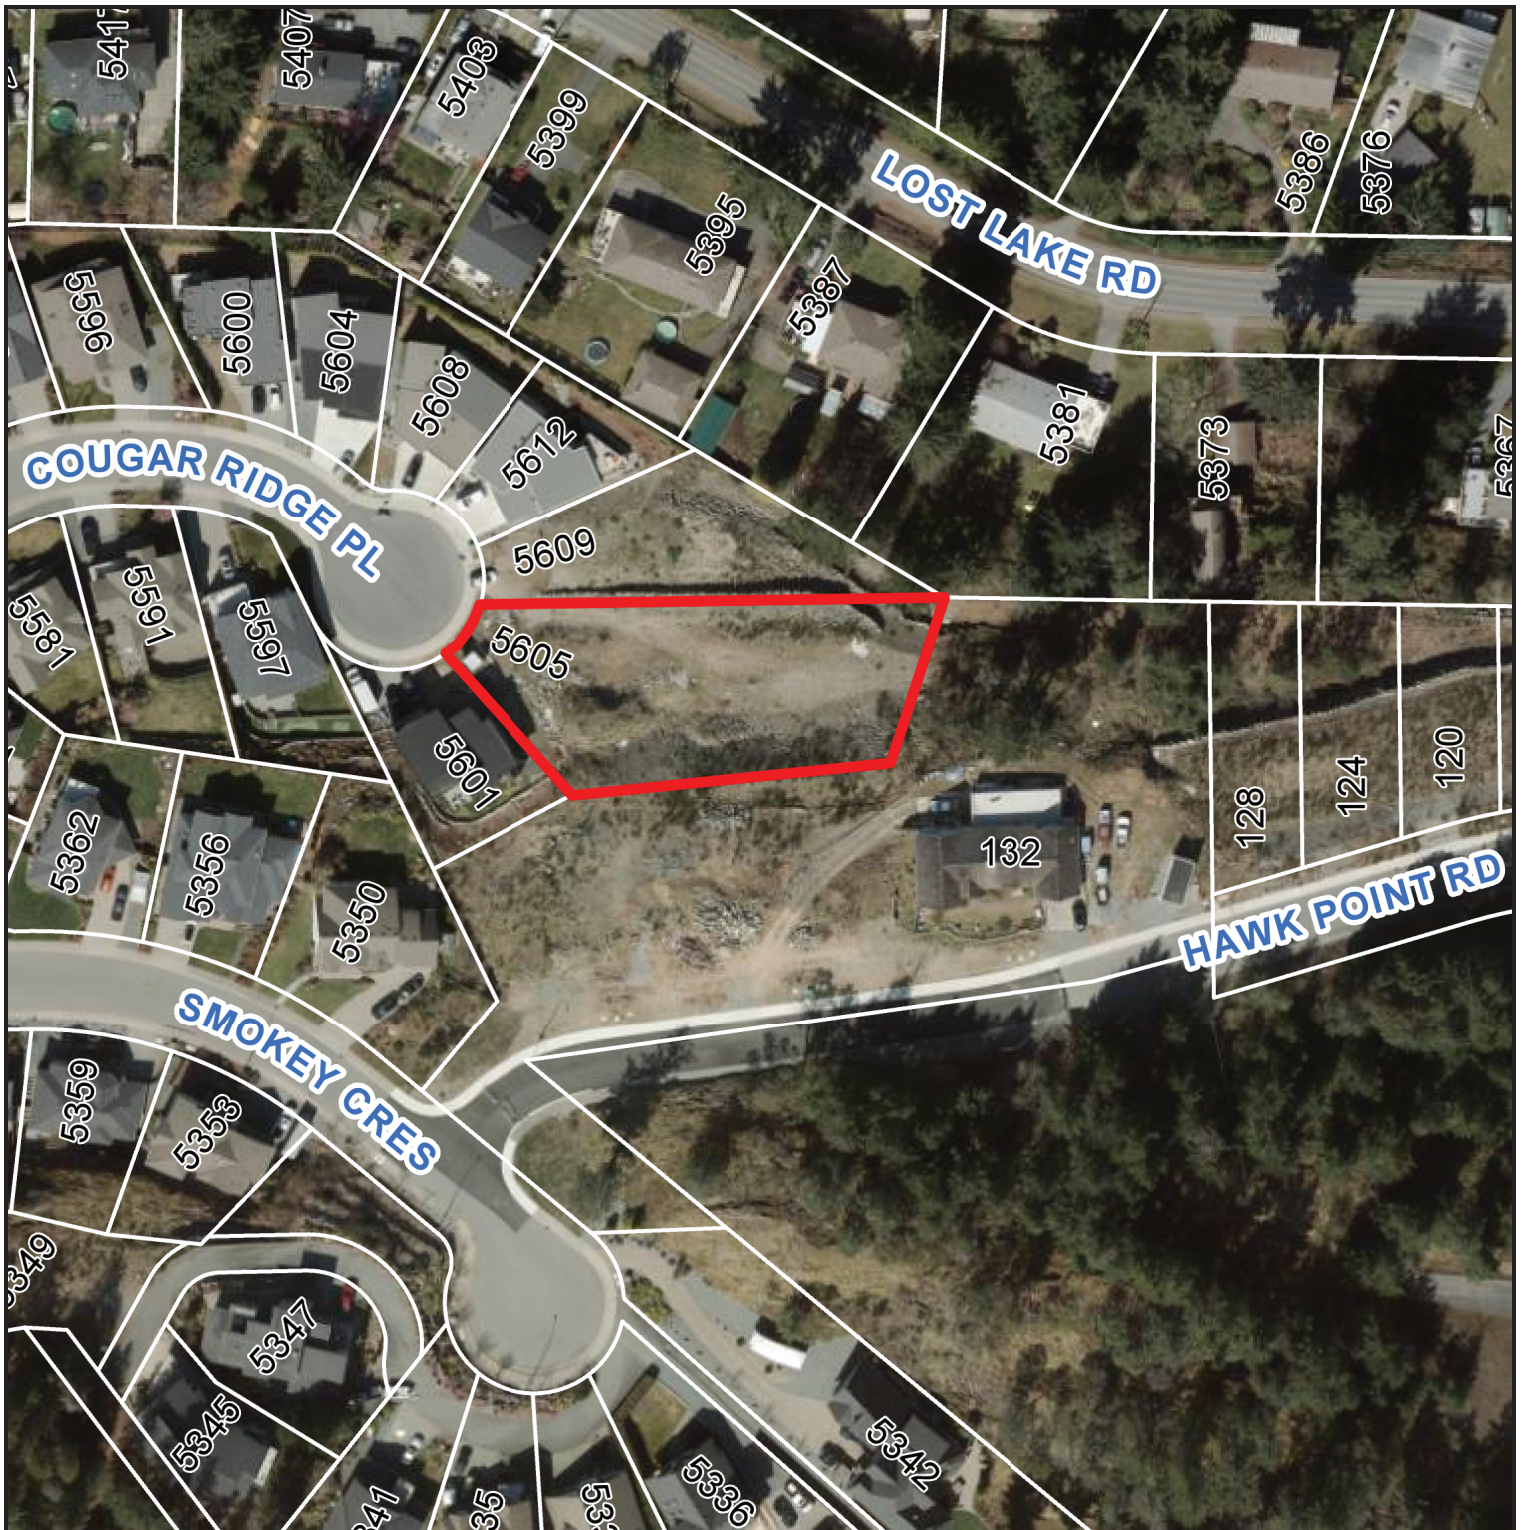

5605 COUGAR RIDGE PLACE