


ATTACHMENT D SITE AND PARKING PLAN

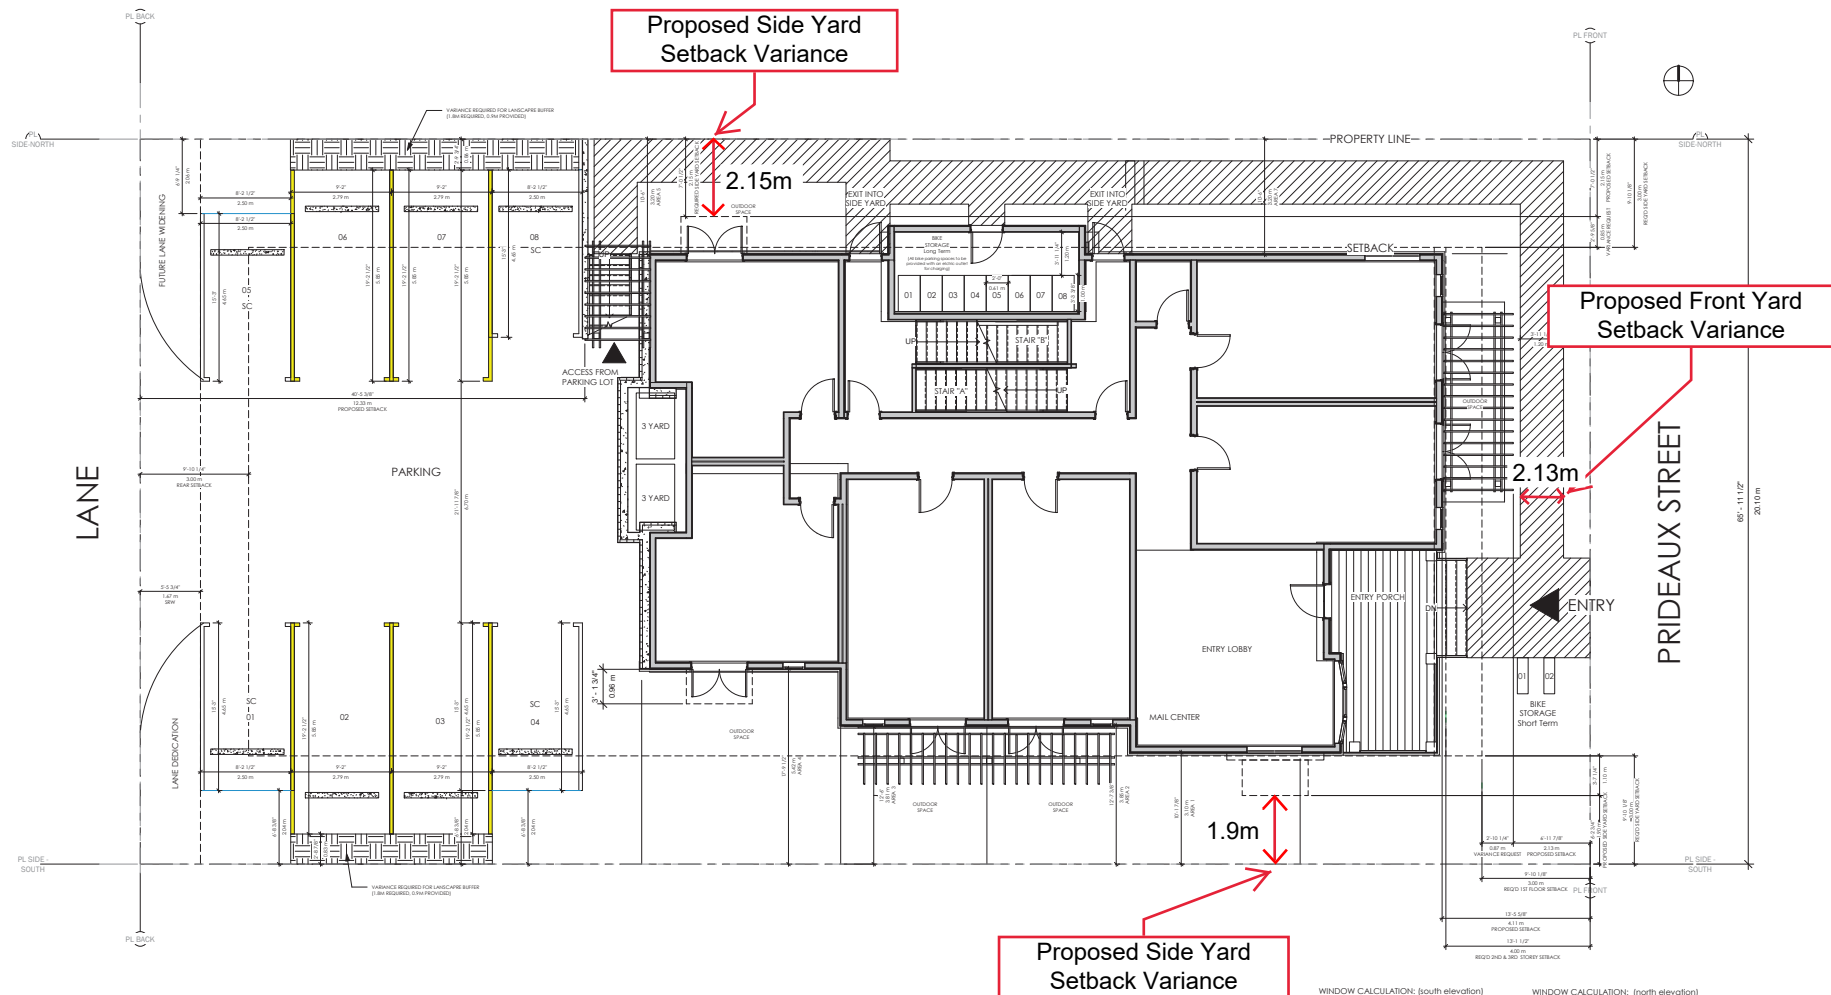

SITE PLAN

WINDOW CALCULATION: (south elevation)

AREA 1:		
	WALL AREA:	154.26 sf
	L DISTANCE:	3.1 m
	ALLOWABLE OPENINGS %:	26.7%
L 1	PROPOSED OPENINGS %:	9.42%
L 2/3	PROPOSED OPENINGS %:	22.88%
AREA 2 / 3: (LEVEL 1/ 2/ 3)		
	WALL AREA:	109.13 sf
	L DISTANCE:	3.85 m
	ALLOWABLE OPENINGS %:	46.95%
	PROPOSED OPENINGS %:	39.4%
AREA 4: (LEVEL 1/ 2)		
	WALL AREA:	147.52 sf
	L DISTANCE:	5.42 m
	ALLOWABLE OPENINGS %:	98.6%
	PROPOSED OPENINGS %:	29.15%

WINDOW CALCULATION: (north elevation)

AREA 5: (LEVEL 1/2)	
WALL AREA:	229.7 sf2
L DISTANCE:	3.2 m
ALLOWABLE OPENINGS %:	29.4%
PROPOSED OPENINGS %:	6.53%
AREA 6: (LEVEL 3)	
WALL AREA:	179.85 sf2
L DISTANCE:	2.65 m
ALLOWABLE OPENINGS %:	41.55%
PROPOSED OPENINGS %:	16.68%
AREA 7: (LEVEL 1 / 2)	
WALL AREA:	149.54 sf2
L DISTANCE:	3.2 m
ALLOWABLE OPENINGS %:	29.4%
PROPOSED OPENINGS %:	23.41%

