


ATTACHMENT C SITE PLAN

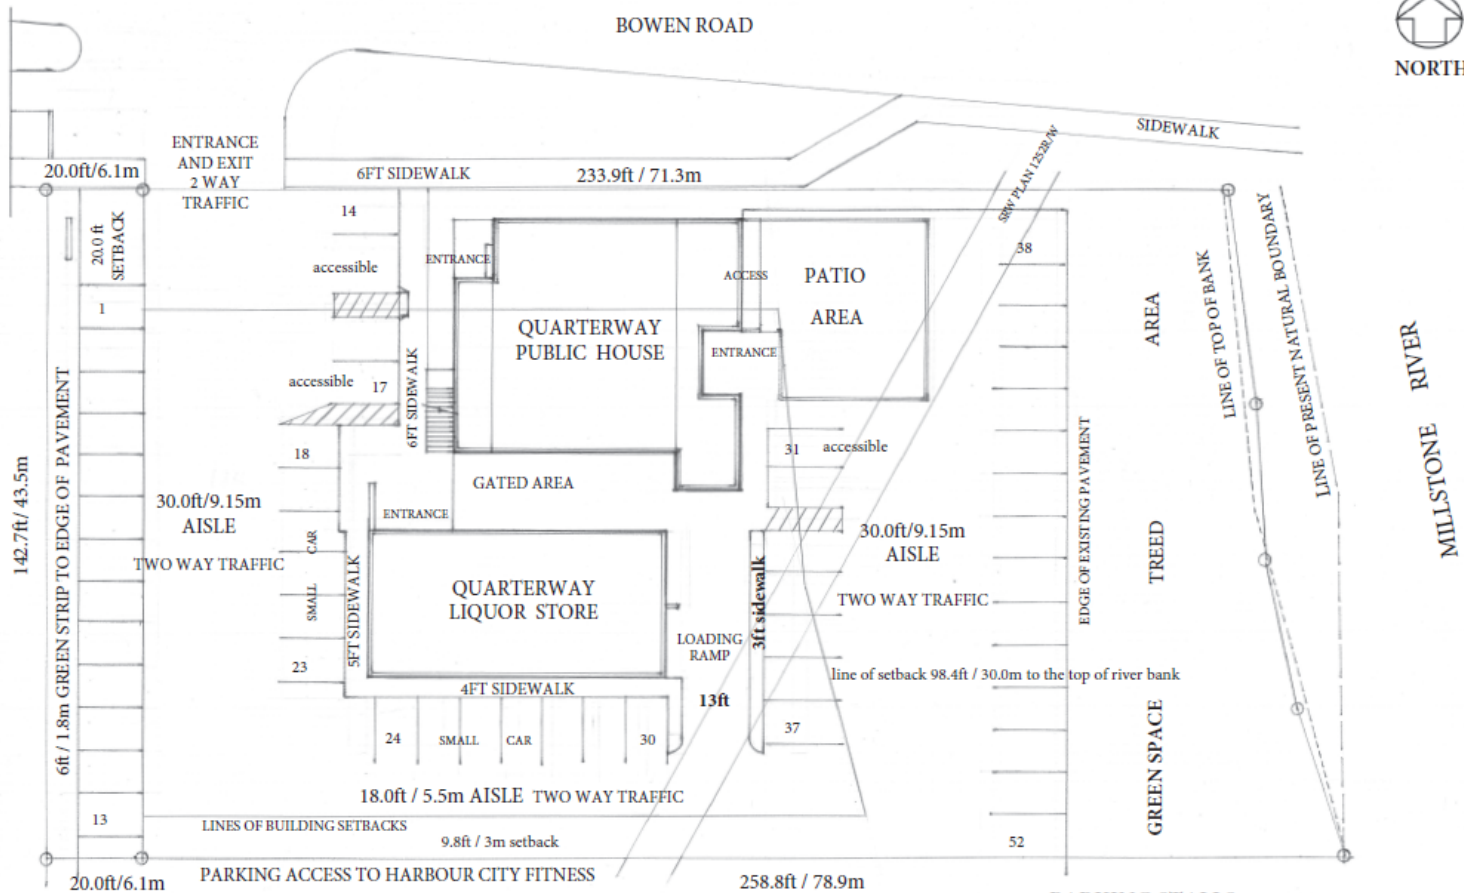

PARKING STALLS

- 1 to 13 - 9x15ft / 2.75x4.5m
- 14 to 17 - 9x15ft / 2.75x4.5m (15, 17 accessible)
- 18 to 23 - 9x14ft / 2.75x4.3m small car
- 24 to 30 - 9x14ft / 2.75x4.3m small car
- 31 to 37 - 9x16ft / 2.75x4.9m (31 accessible)
- 38 to 52 - 9x16ft / 2.75x4.9m

QUARTERWAY PUB - 1431 BOWEN ROAD

SITE PARKING LAYOUT and STRUCTURES

Quarterway Public House - Site Parking and Patio location - 1431 Bowen Road, Nanaimo, BC

RECEIVED
LA 145
2021-DEC-13
CITY OF NANAIMO

KD 21-12-01