


ATTACHMENT B
LOCATION PLAN



REZONING APPLICATION NO. RA000471

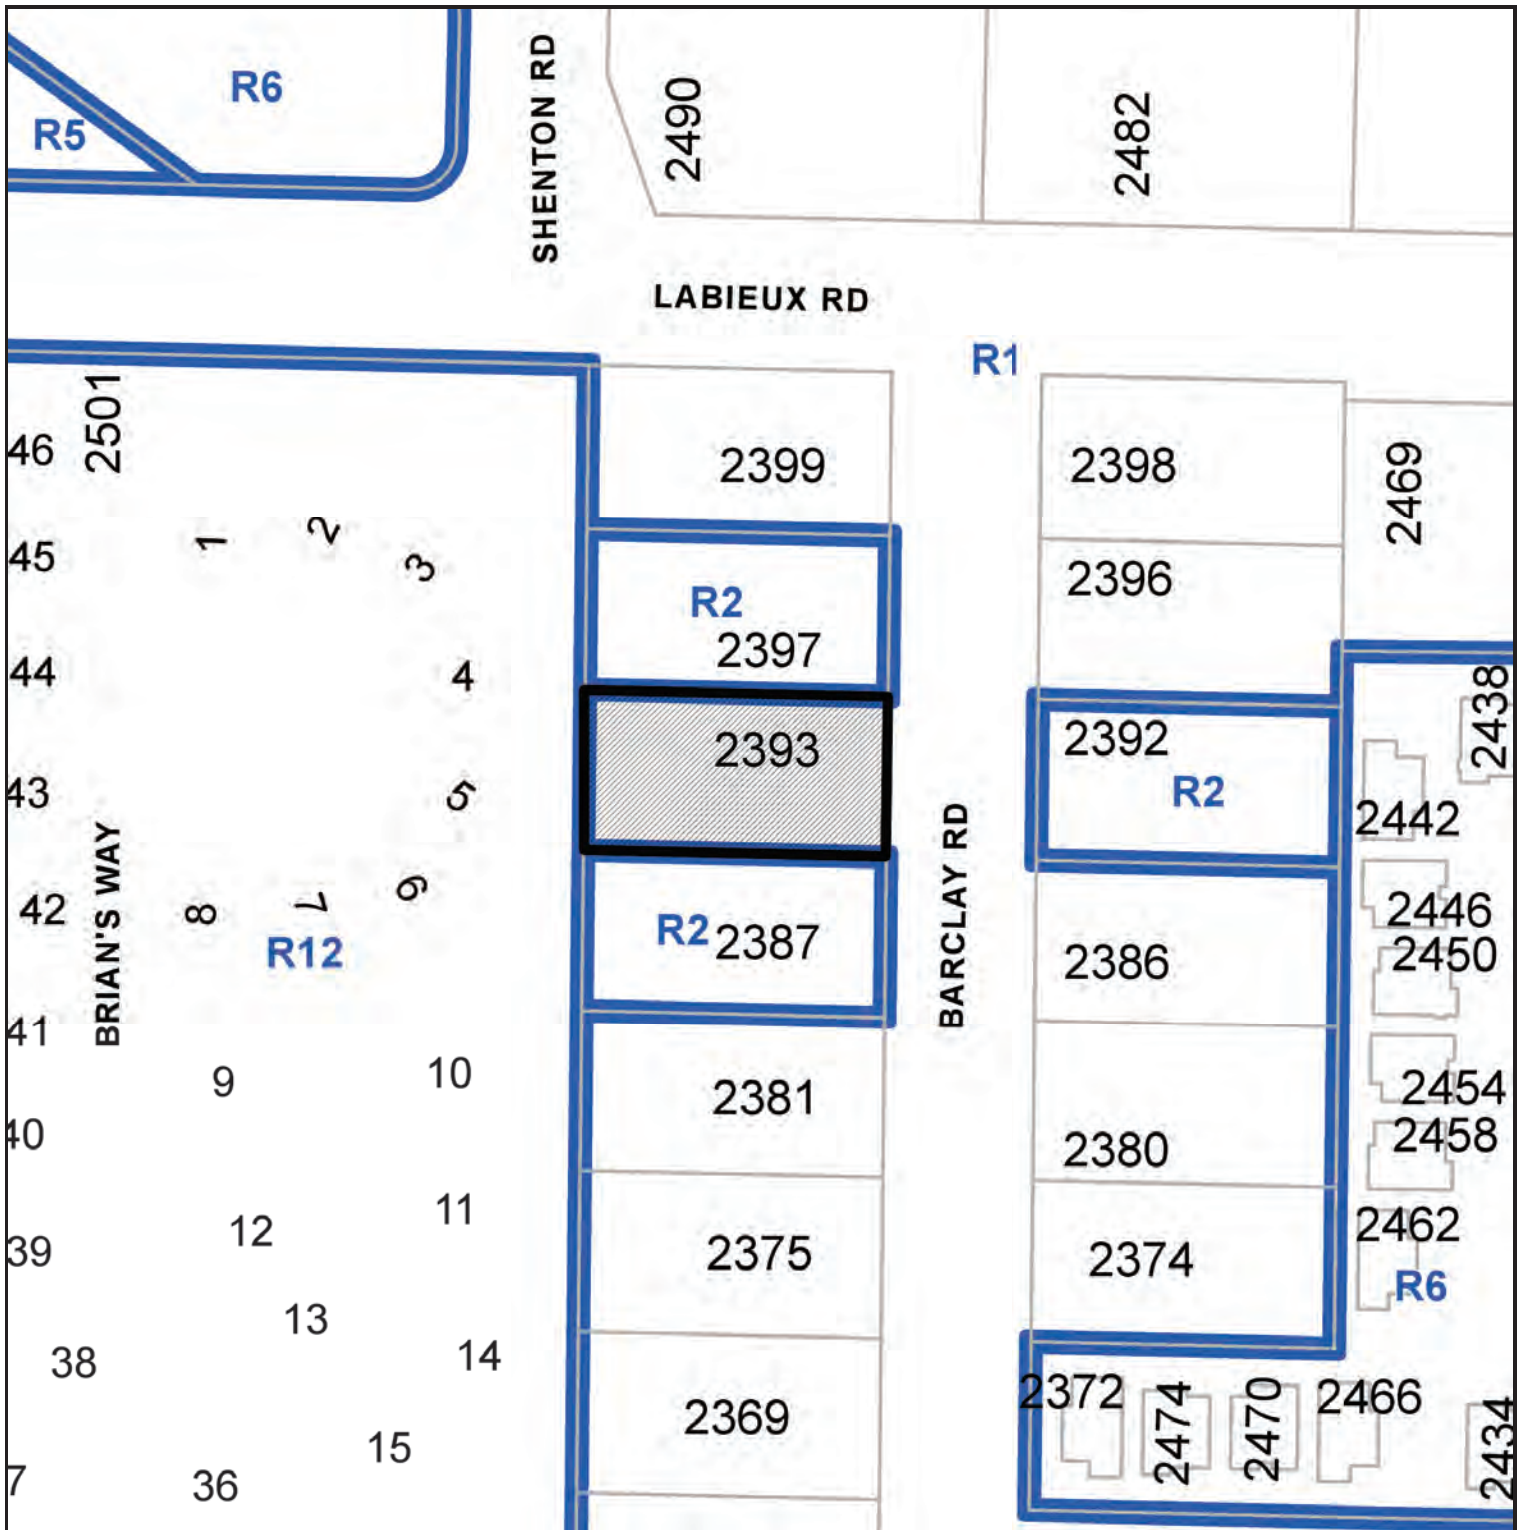

Subject Property

CIVIC: 2393 BARCLAY ROAD

LEGAL: LOT 3, SECTION 19, RANGE 6, MOUNTAIN DISTRICT, PLAN 23911