


ATTACHMENT D
AERIAL PHOTO

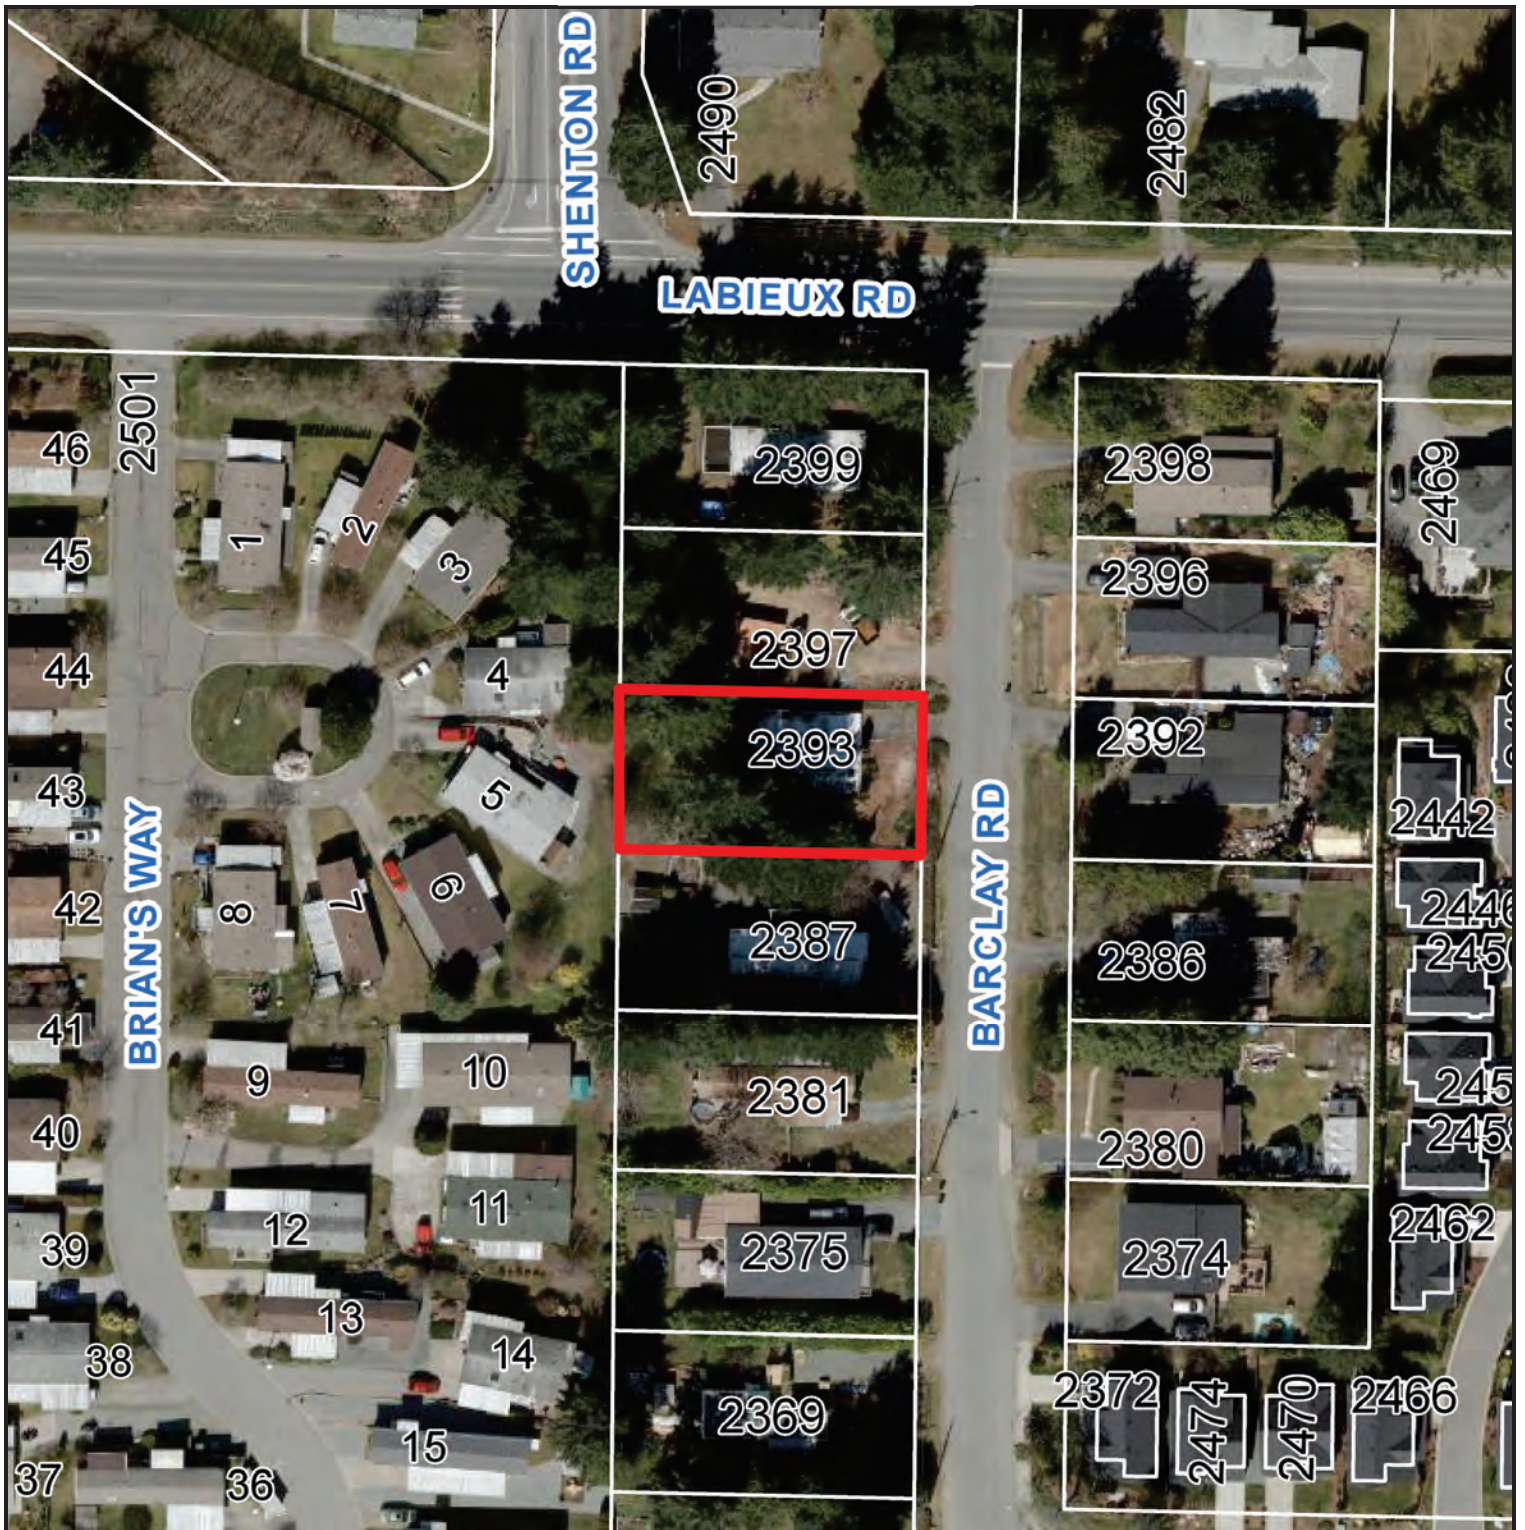

REZONING APPLICATION NO. RA000471

 2393 BARCLAY ROAD