


ATTACHMENT C SITE PLAN

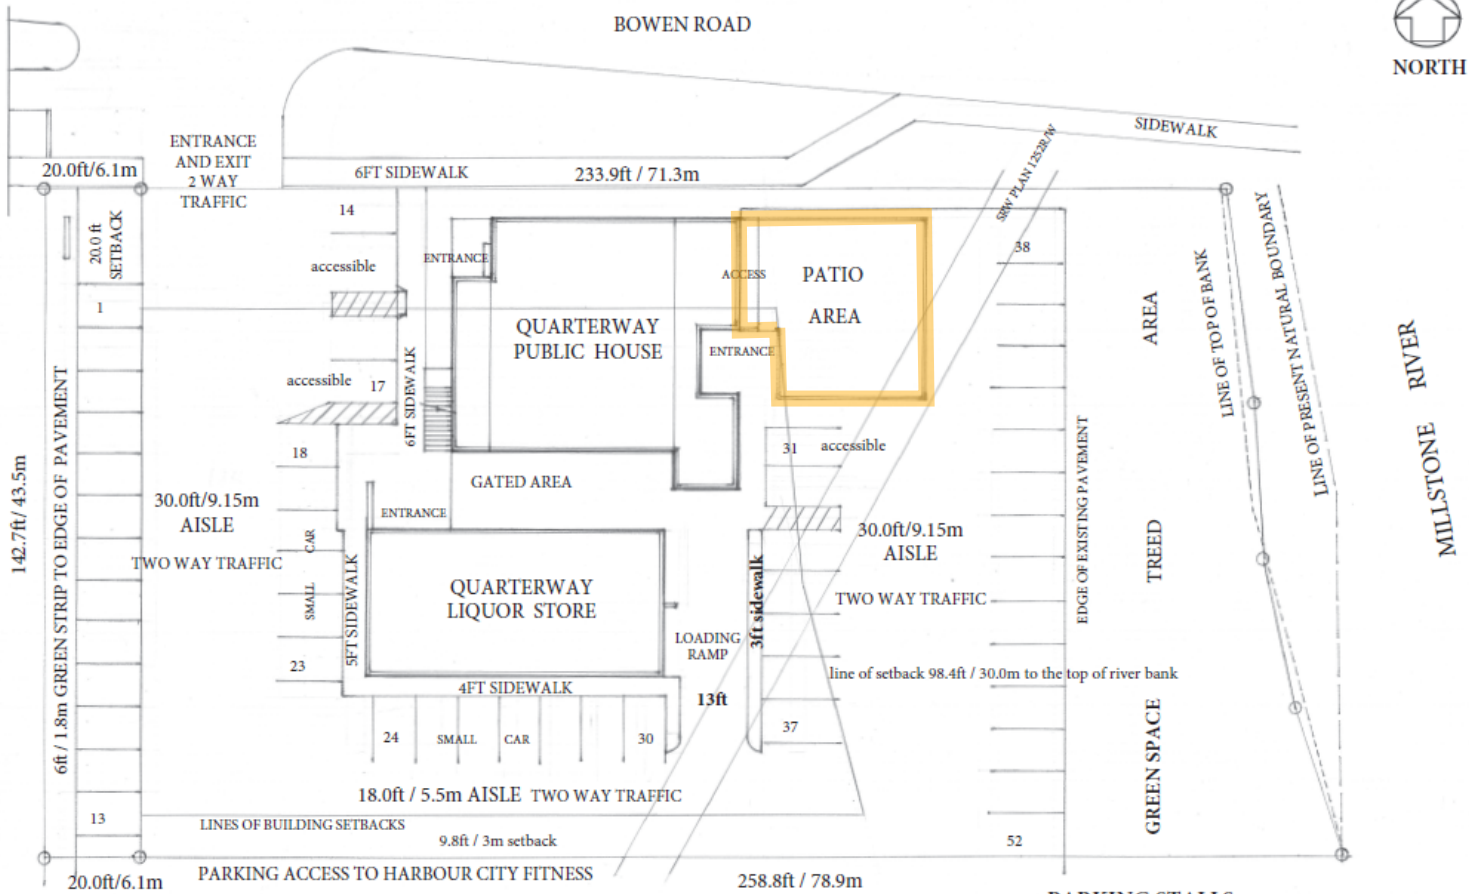

SCALE: 0 10 20 30 FEET

PARKING STALLS

1 to 13	- 9x15ft / 2.75x4.5m
14 to 17	- 9x15ft / 2.75x4.5m (15, 17 accessible)
18 to 23	- 9x14ft / 2.75x4.3m small car
24 to 30	- 9x14ft / 2.75x4.3m small car
31 to 37	- 9x16ft / 2.75x4.9m (31 accessible)
38 to 52	- 9x16ft / 2.75x4.9m

QUARTERWAY PUB - 1431 BOWEN ROAD

SITE PARKING LAYOUT and STRUCTURES

Quarterway Public House - Site Parking and Patio location - 1431 Bowen Road, Nanaimo, BC

RECEIVED
LA 145
2021-DEC-13
CITY OF NANAIMO

KD 21-12-01