




ATTACHMENT F SITE AND BUILDING SECTIONS

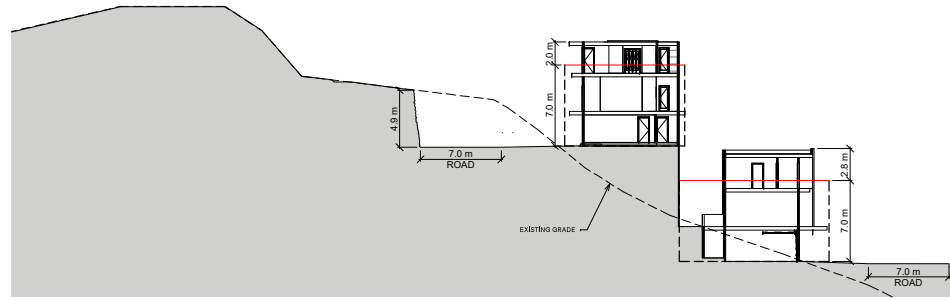

SITE SECTION THROUGH UNITS C UPPER + LOWER 1:200

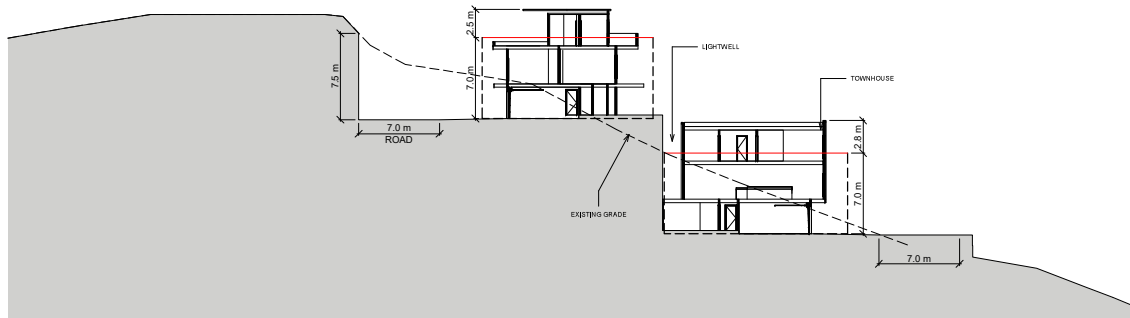


SITE SECTION THROUGH UNITS G UPPER + A LOWER 1:200

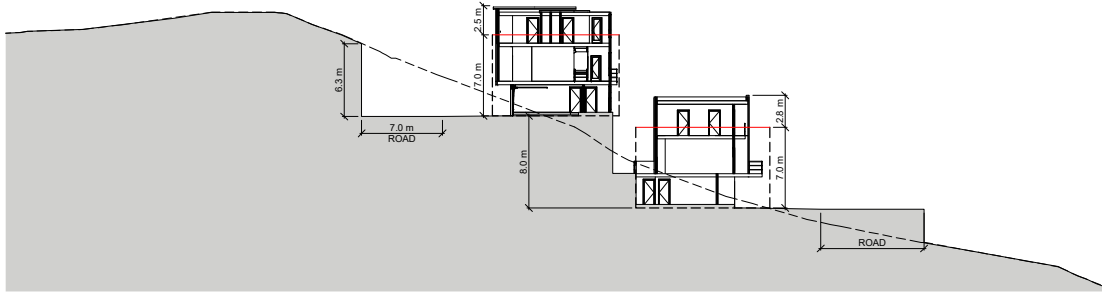


SITE SECTION THROUGH UNITS F UPPER + LOWER 1:200

RECEIVED
DP1186
2022-FEB-08
CREST PLANNING

UNIT A LOWER 3 BR + OFFICE, 3 BATH, 2 CAR GARAGE
AREA 181m² - 1950 SQFT

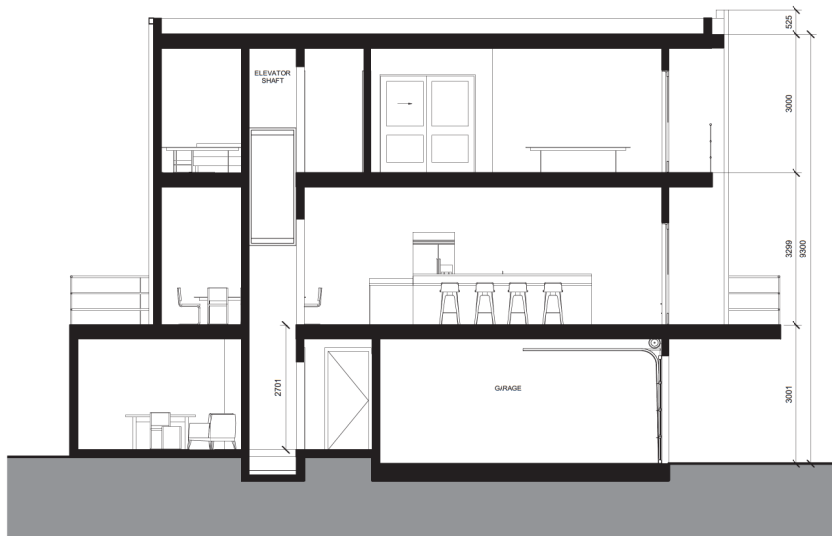


1 TOWNHOME SECTION THRU ELEVATOR SHAFT 1:50

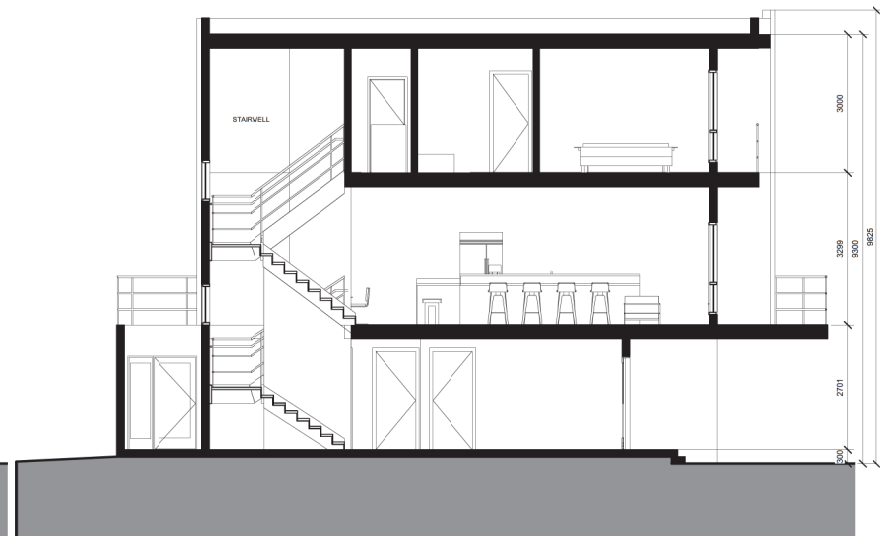

2 TOWNHOME SECTION THRU STAIRS 1:50

UNIT A UPPER 3 BR +OFFICE, 3 BATH, 2 CAR GARAGE
AREA 152m² - 1636 SQFT

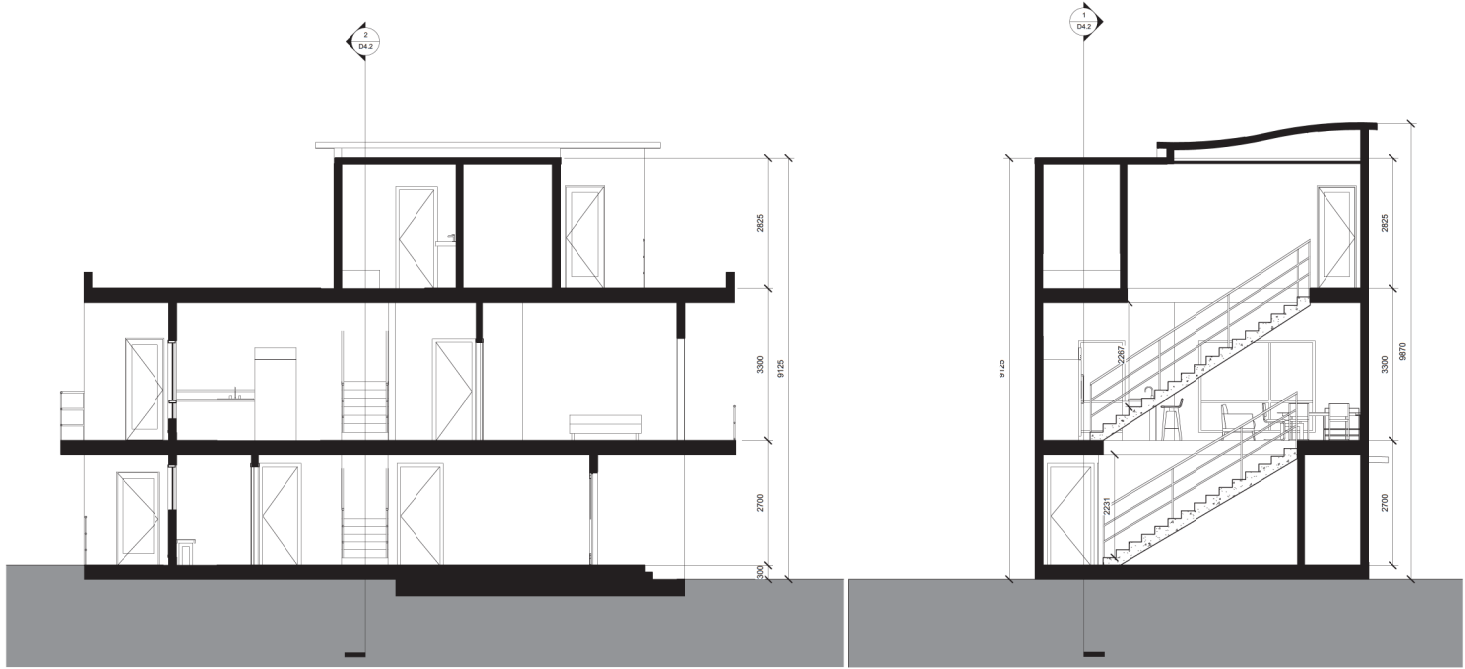

1 TOWNHOMESSECTION LENGTHWISE 1:50

2 TOWNHOME SECTION THRU STAIRS 1:50

bjk
architecture inc.
2122 Brandon Road, Shawnigan Lake, BC
250-277-2296

HEROLD
ENGINEERING

HAYAT RESIDENCES
TANYA DRIVE, NANAIMO, BC

Upper Townhome Sections

SCALE: 1:50
DRAWN BY: ART
CHECKED BY: BJK
DATE: 08/27/2021

D4.2

RECEIVED
DP1186
2021-SEP-15
COURTESY PERMITS

UNIT A UPPER + LOWER


Proposed Height Variance

(204.8 m) HIGHEST POINT ON BUILDING

Maximum Permitted Height

Proposed Height Variance

Maximum Permitted Height

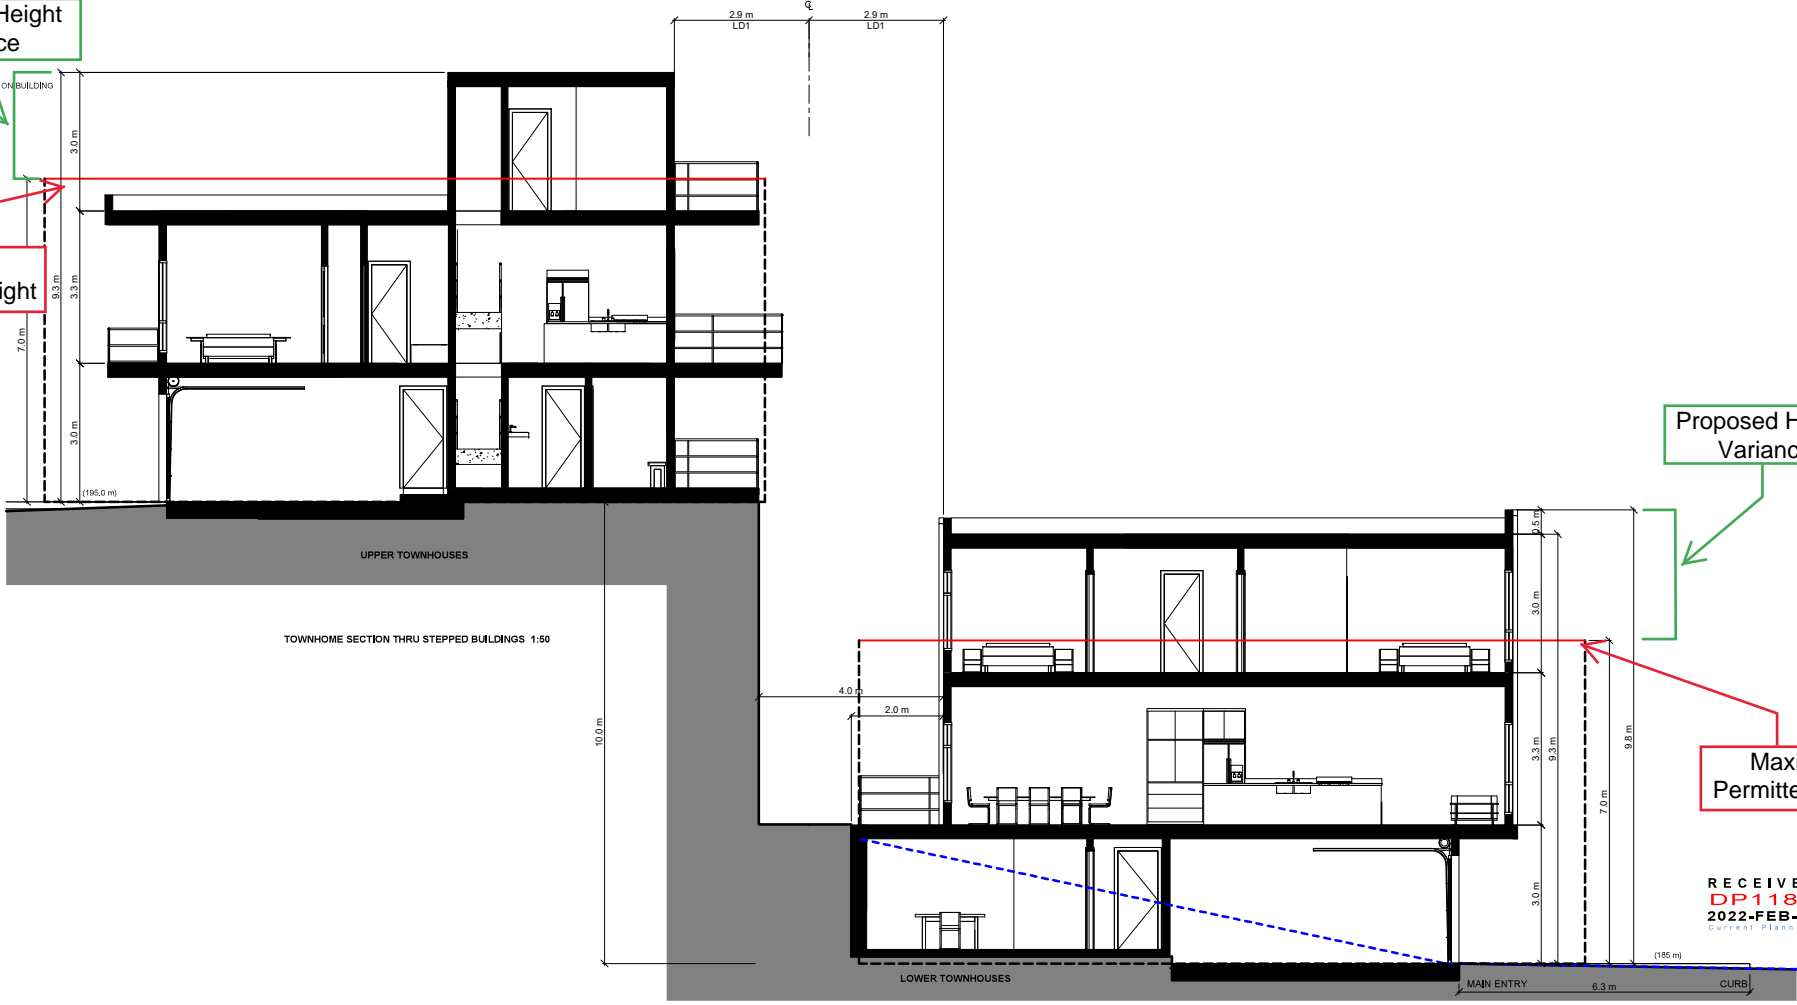

RECEIVED
DP 1186
 2022-FEB-08
 Current Planning

bjk
 architecture inc.
 2122 Brandon Road, Shavogin Lake, BC
 250-277-2298

HEROLD
 ENGINEERING

HAYAT RESIDENCES
 TANYA DRIVE, NANAIMO, BC

Townhome Sections

SCALE:	1 : 50
DRAWN BY:	ART
CHECKED BY:	BJK
DATE:	02/08/2022
D4.3	