


ATTACHMENT D FLOOR PLAN (PATIO)

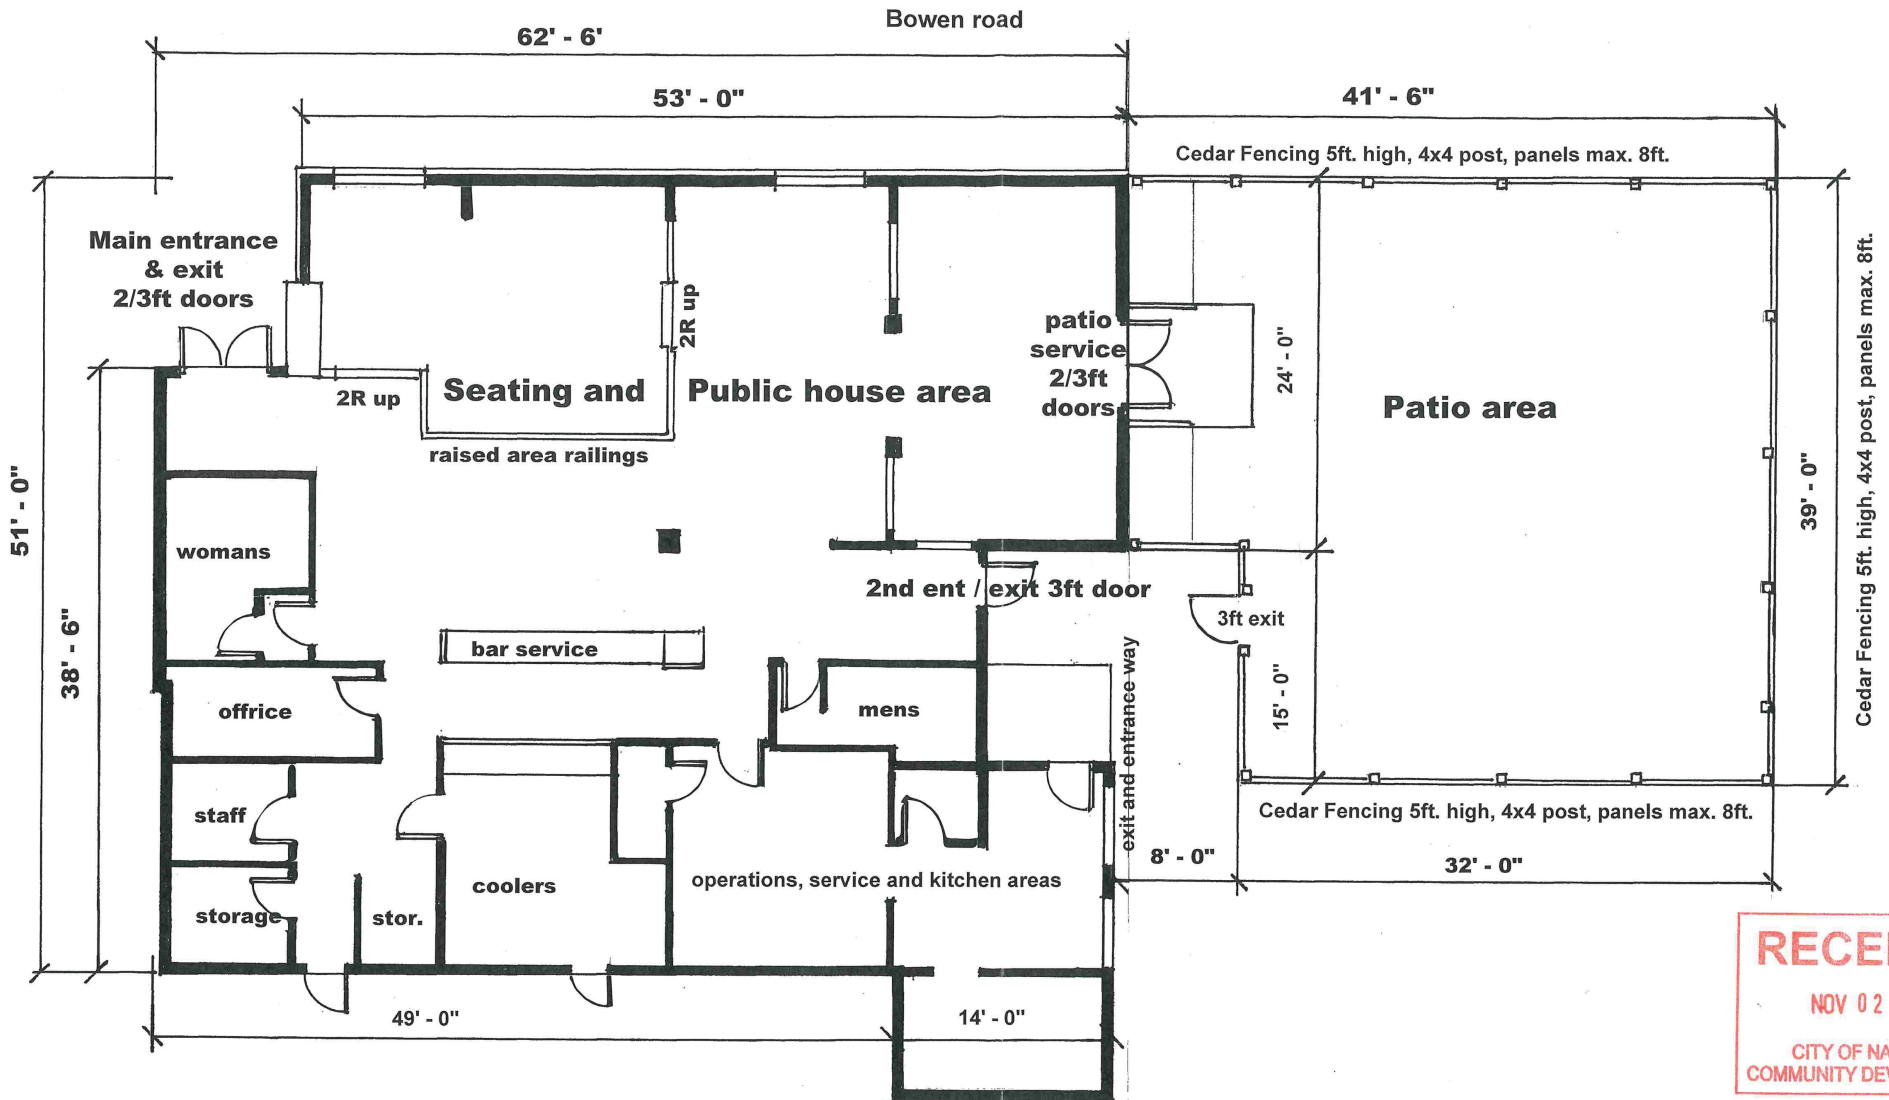

RECEIVED
NOV 02 2021
CITY OF NANAIMO
COMMUNITY DEVELOPMENT

QUARTERWAY PUB MAIN FLOOR and PATIO PLAN - Liquor primary #5852 - 1431 Bowen Rd., Nanaimo, BC

SCALE: 0 4 8FT

occupant load 123 patrons

KD 21-10-02
SHEET 1