



**ATTACHMENT I
AERIAL PHOTO**

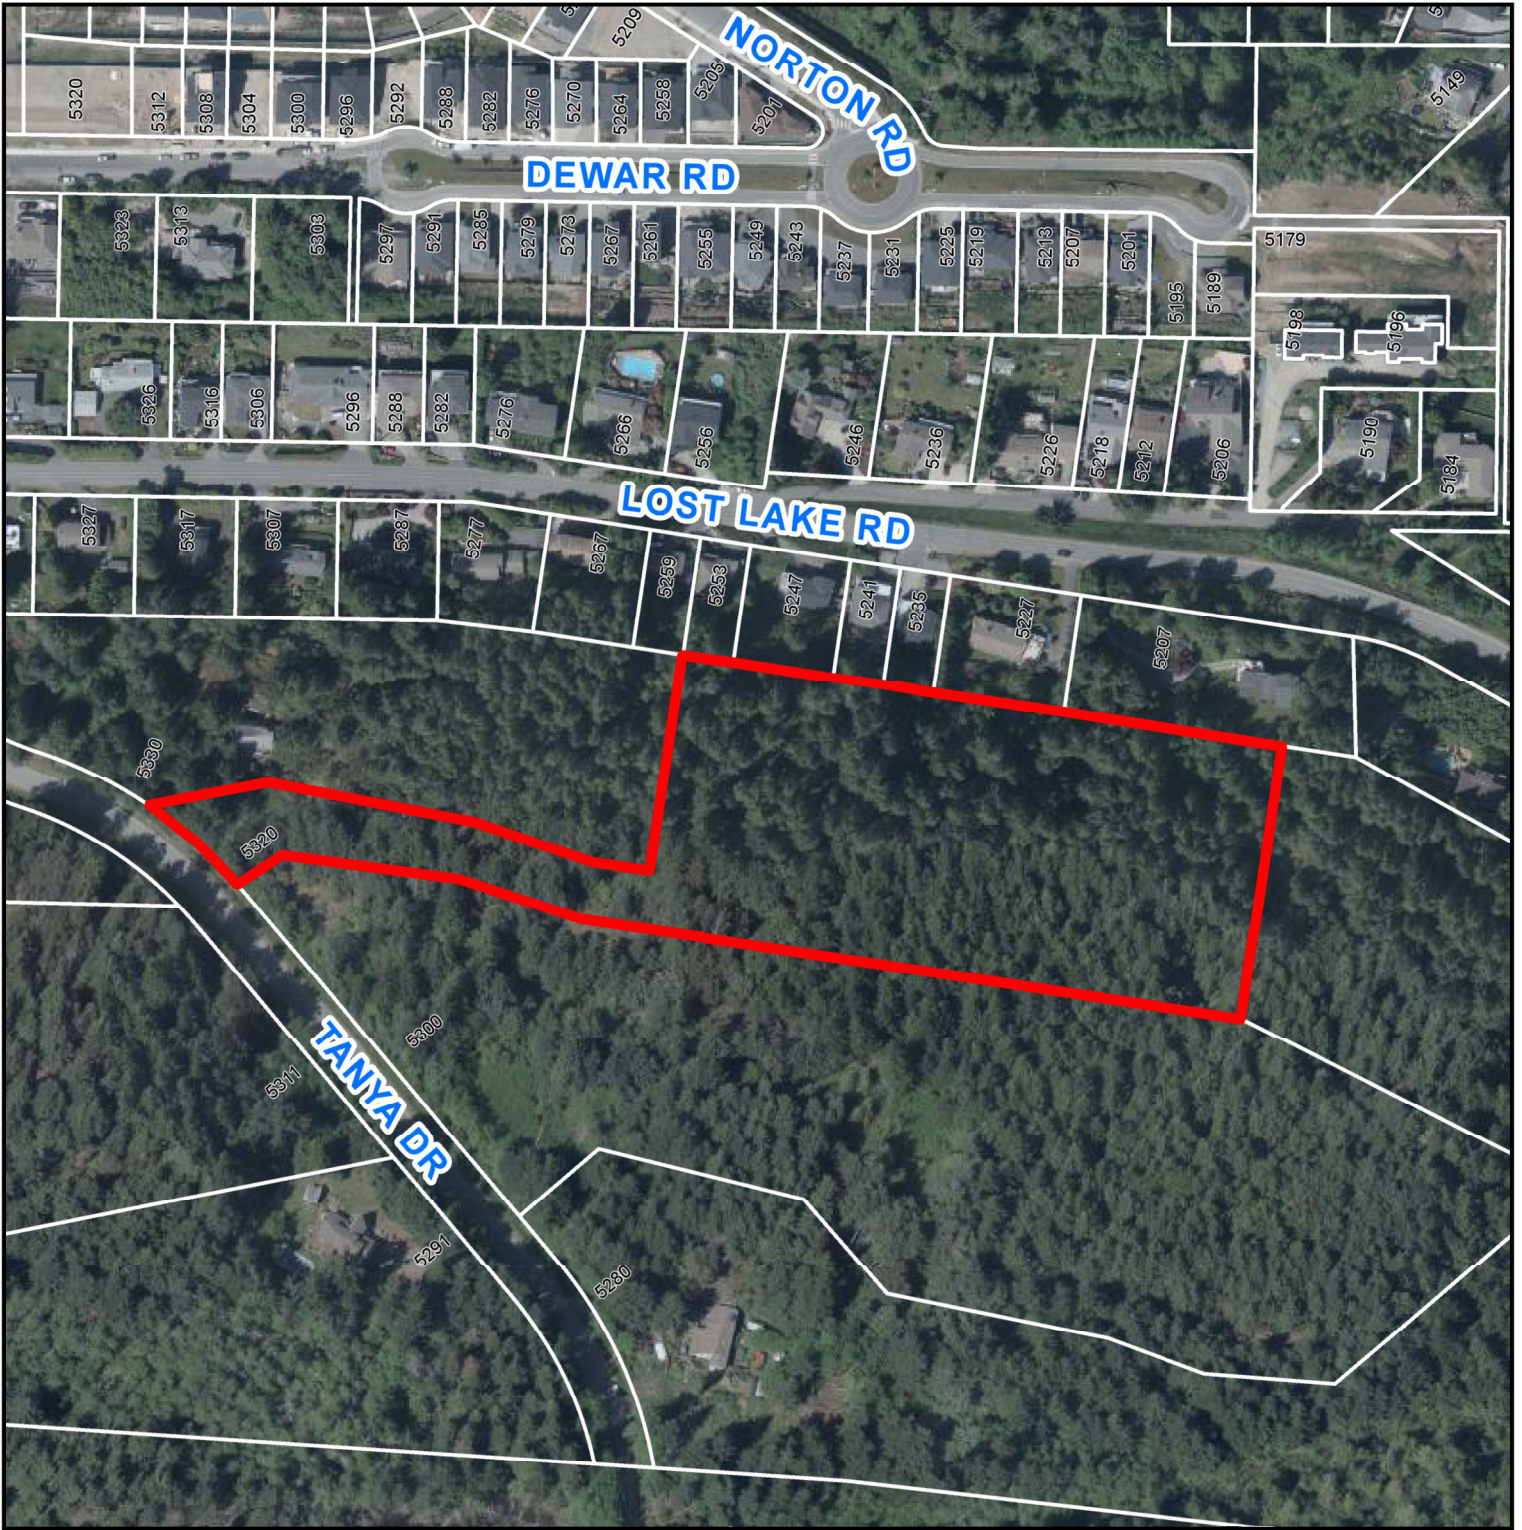

DEVELOPMENT PERMIT NO. DP001186

 5320 TANYA DRIVE