


ATTACHMENT C
LOCATION MAP



DEVELOPMENT PERMIT APPLICATION NO. DP001258

DEVELOPMENT VARIANCE PERMIT APPLICATION NO. DVP00431

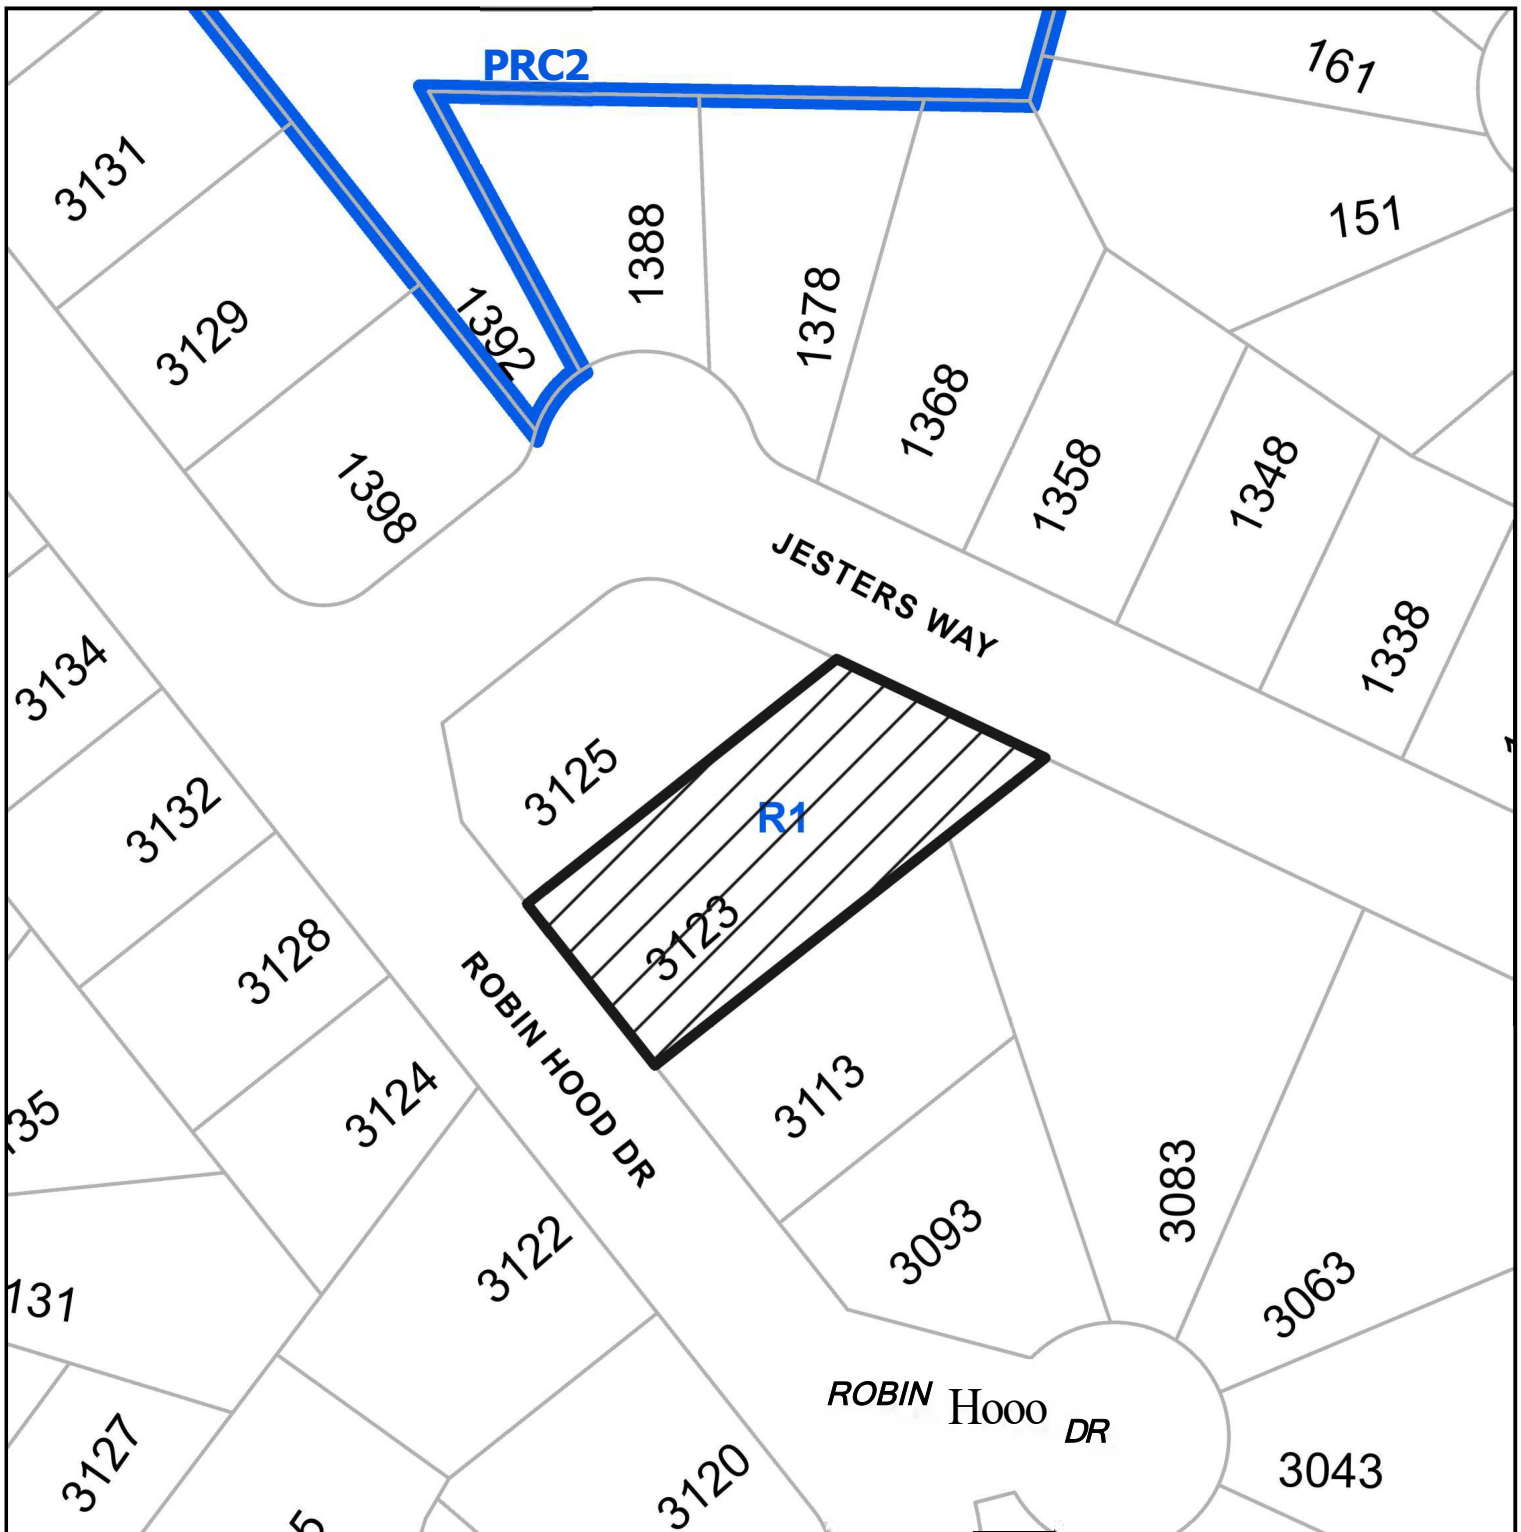

CIVIC: 3123 ROBIN HOOD DRIVE

LEGAL: LOT 21, SECTION 9, WELLINGTON DISTRICT, PLAN 20603



Subject Property