


ATTACHMENT I
AERIAL PHOTO



DEVELOPMENT PERMIT APPLICATION NO. DP001234

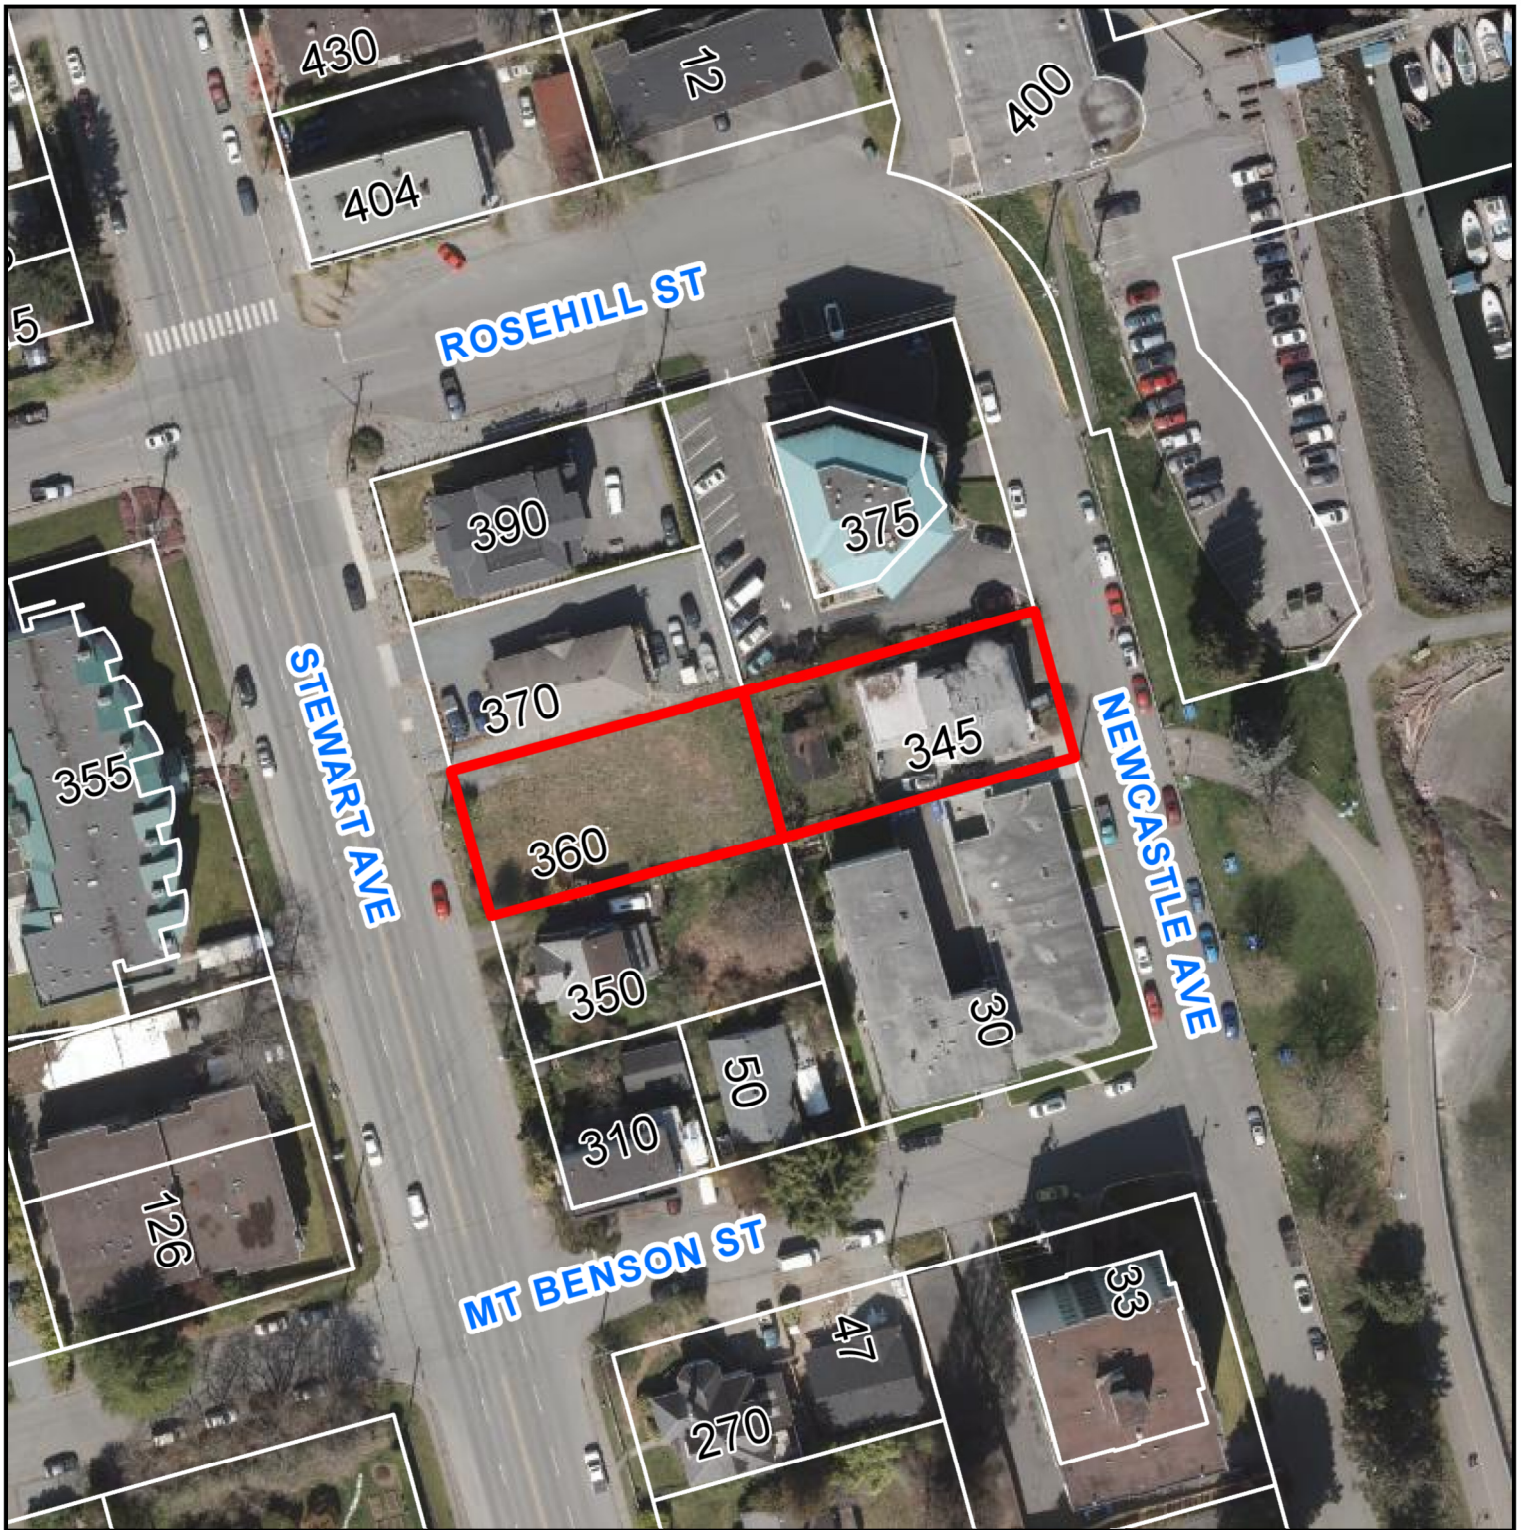

345 NEWCASTLE AVENUE & 360 STEWART AVENUE