


ATTACHMENT H AERIAL PHOTO



Development Permit Application No. DP001219

CIVIC: 2498 Rosstown Road

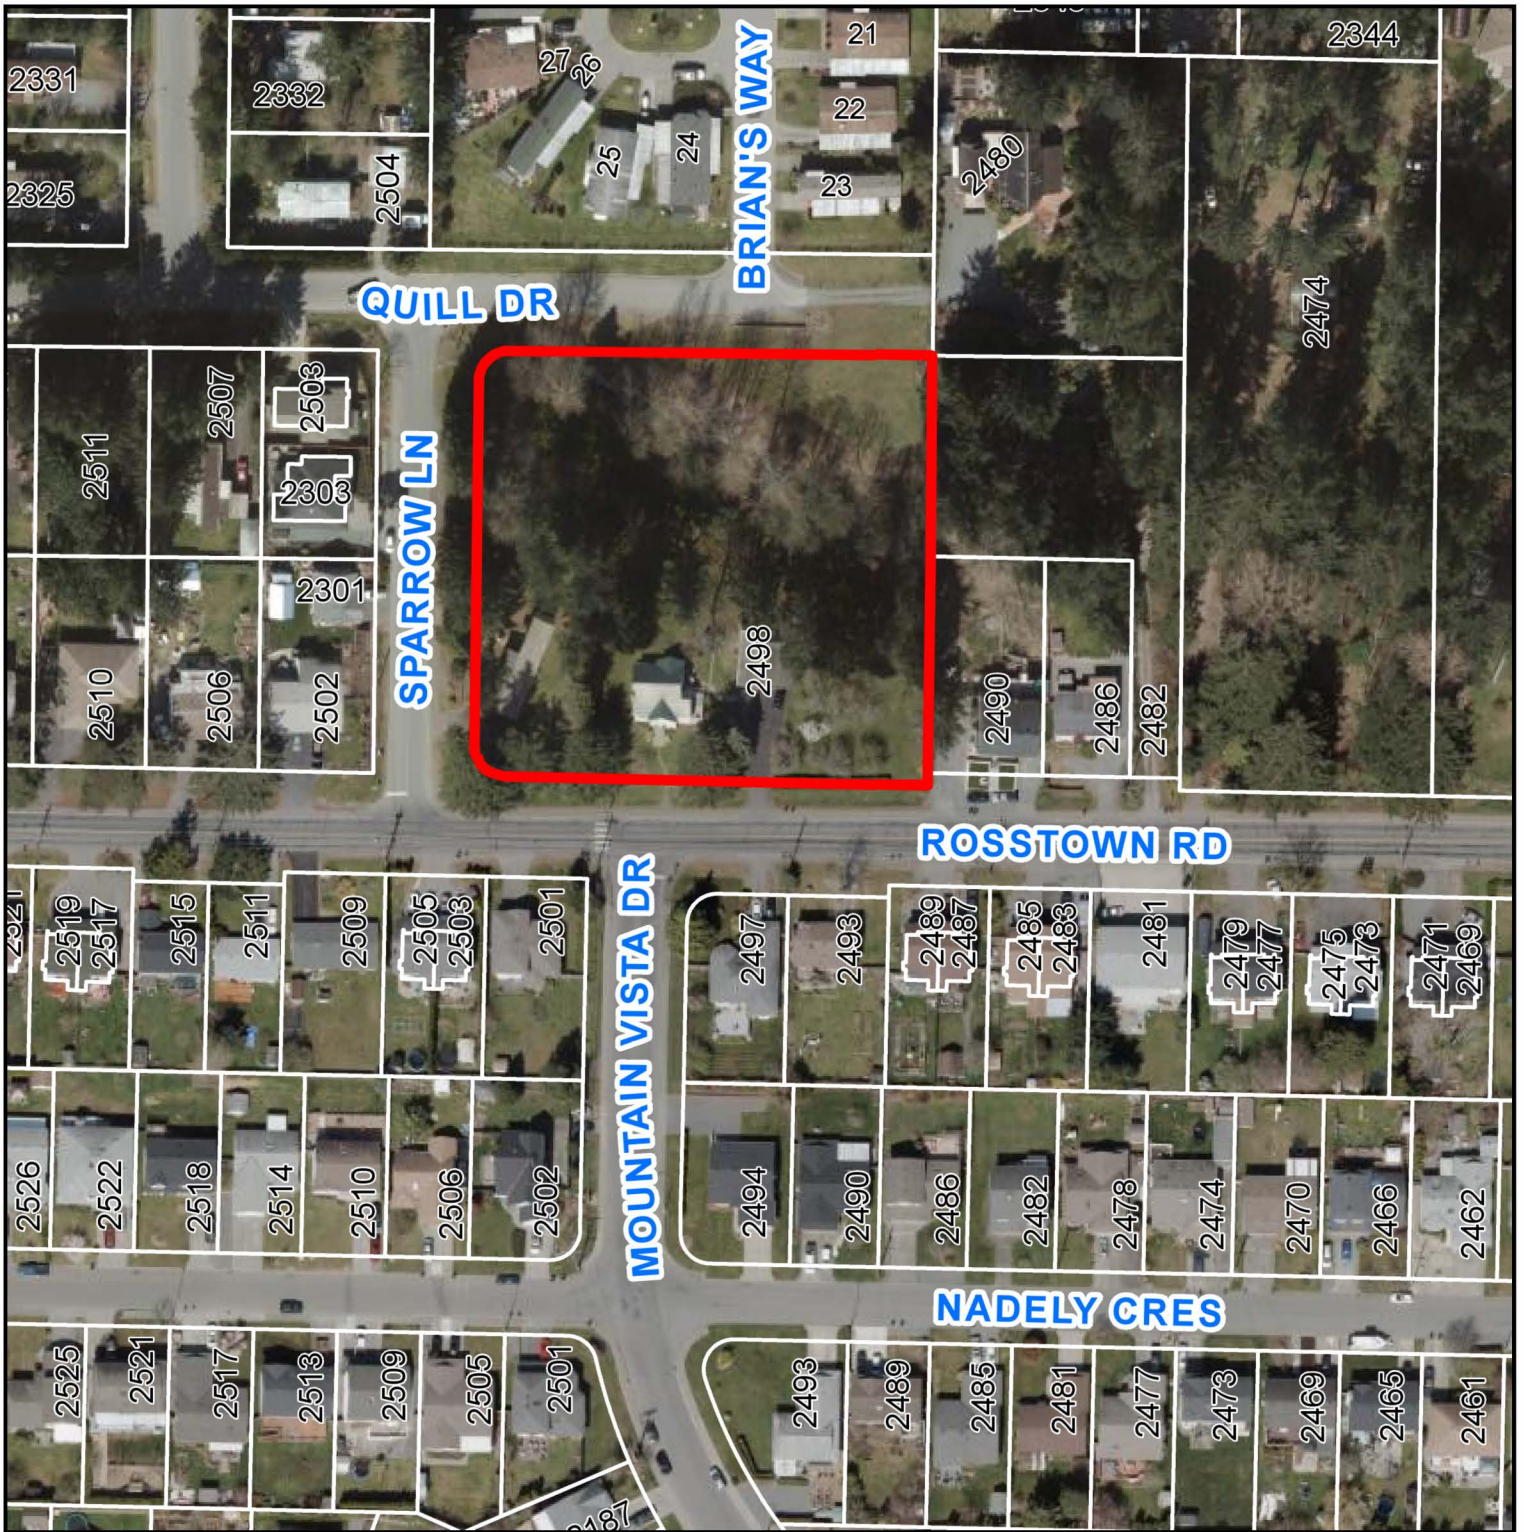

Subject Property