


ATTACHMENT F CROSS-SECTIONS


MATTHEW T. HANSEN
architect

1572 Kimer Road
North Vancouver, BC
V7K 5H4
E: mhansen@mtarchitect.ca
T: 604-863-3723
C: 604-671-2353

Copyright reserved.
This drawing and design are and shall at all times remain the exclusive property of Matthew T. Hansen Architect and cannot be used or reproduced without written consent. Written dimensions shall have precedence over scaled dimensions. Contractors shall verify and shall be responsible for all dimensions and conditions on the job and the Architect shall be informed of any variations from the dimensions and conditions as shown on this drawing.

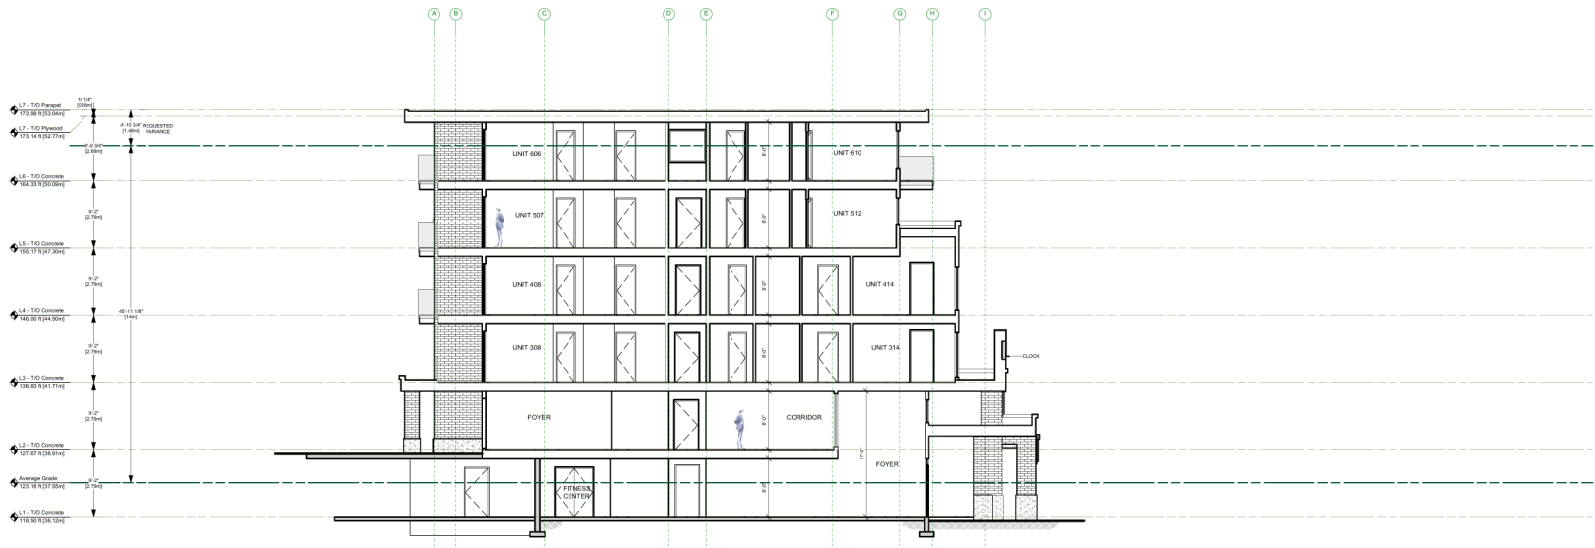

1 Section
Scale: 1/8" = 1'-0"

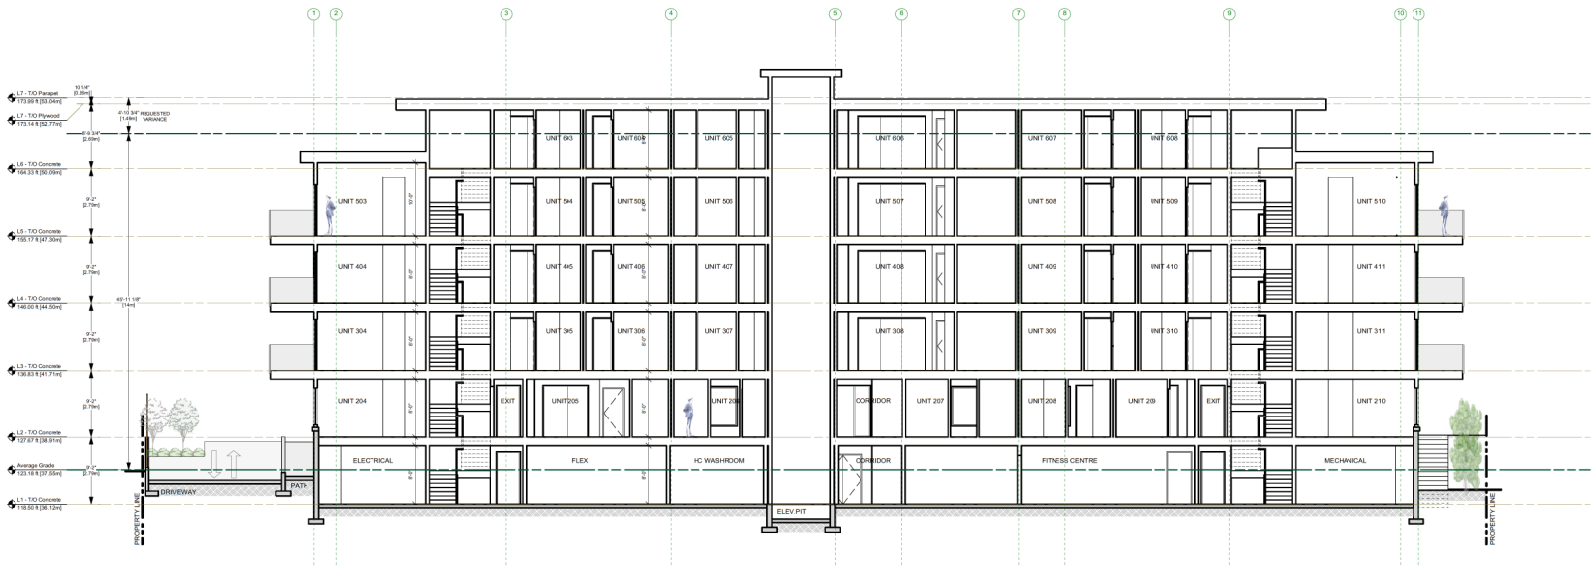

2 Section
Scale: 1/8" = 1'-0"

THE STATION
ADDRESS: 529 Terminal Avenue N., Nanaimo, BC
Legal Description: Lot A and B Plan 6510, Lot S Plan 4748

No.	Date	Issue Notes
01	2021-10-07	DP APPLICATION
02	2021-11-11	DP RE-SUBMISSION
03	2022-01-24	DAP REVISION
04	2022-05-21	DP COMP. LETTER REPLY

RECEIVED
DP 1252
2022-JUN-01
C:\Users\mth\Documents\Projects\2022\THE STATION

SECTION	
Drawn: JC	Checked: MTH
Job No: TBD	Sheet No.:
Scale: AS NOTED	A4.0
Date: Jun 1, 2022	
CAD File: TBD	

MATTHEW T. HANSEN
architect

1572 Kimer Road
North Vancouver, BC
V7K 5H4
E: mhansen@mtharchitect.com
T: 604-863-3723
C: 604-671-2353

Copyright reserved.
This drawing and design are and shall at all times remain the exclusive property of Matthew T. Hansen Architect and cannot be used or reproduced without written consent. Written dimensions shall have precedence over scaled dimensions. Contractors shall verify and shall be responsible for all dimensions and conditions on the job and the Architect shall be informed of any variations from the dimensions and conditions as shown on this drawing.

THE STATION
ADDRESS: 529 Terminal Avenue N., Nanaimo, BC
Legal Description: Lot A and B Plan 6510, Lot 5 Plan 4748

No.	Date	Issue Notes
01	2021-10-07	DP APPLICATION
02	2021-11-11	DP RE-SUBMISSION
03	2022-01-24	DAP REVISION
04	2022-05-21	DP COMP. LETTER REPLY

No.	Date	Revision Notes
-----	------	----------------

RECEIVED
DP 1252
2022-JUN-01
Current Planning

Sheet Title:
SECTIONS

Drawn: JC	Checked: MTH
Job No.: TBD	Sheet No.:
Scale: AS NOTED	A4.1
Date: Jun 1, 2022	
CAD File: TBD	

