


**ATTACHMENT K
AERIAL PHOTO**



DEVELOPMENT PERMIT APPLICATION NO. DP001252

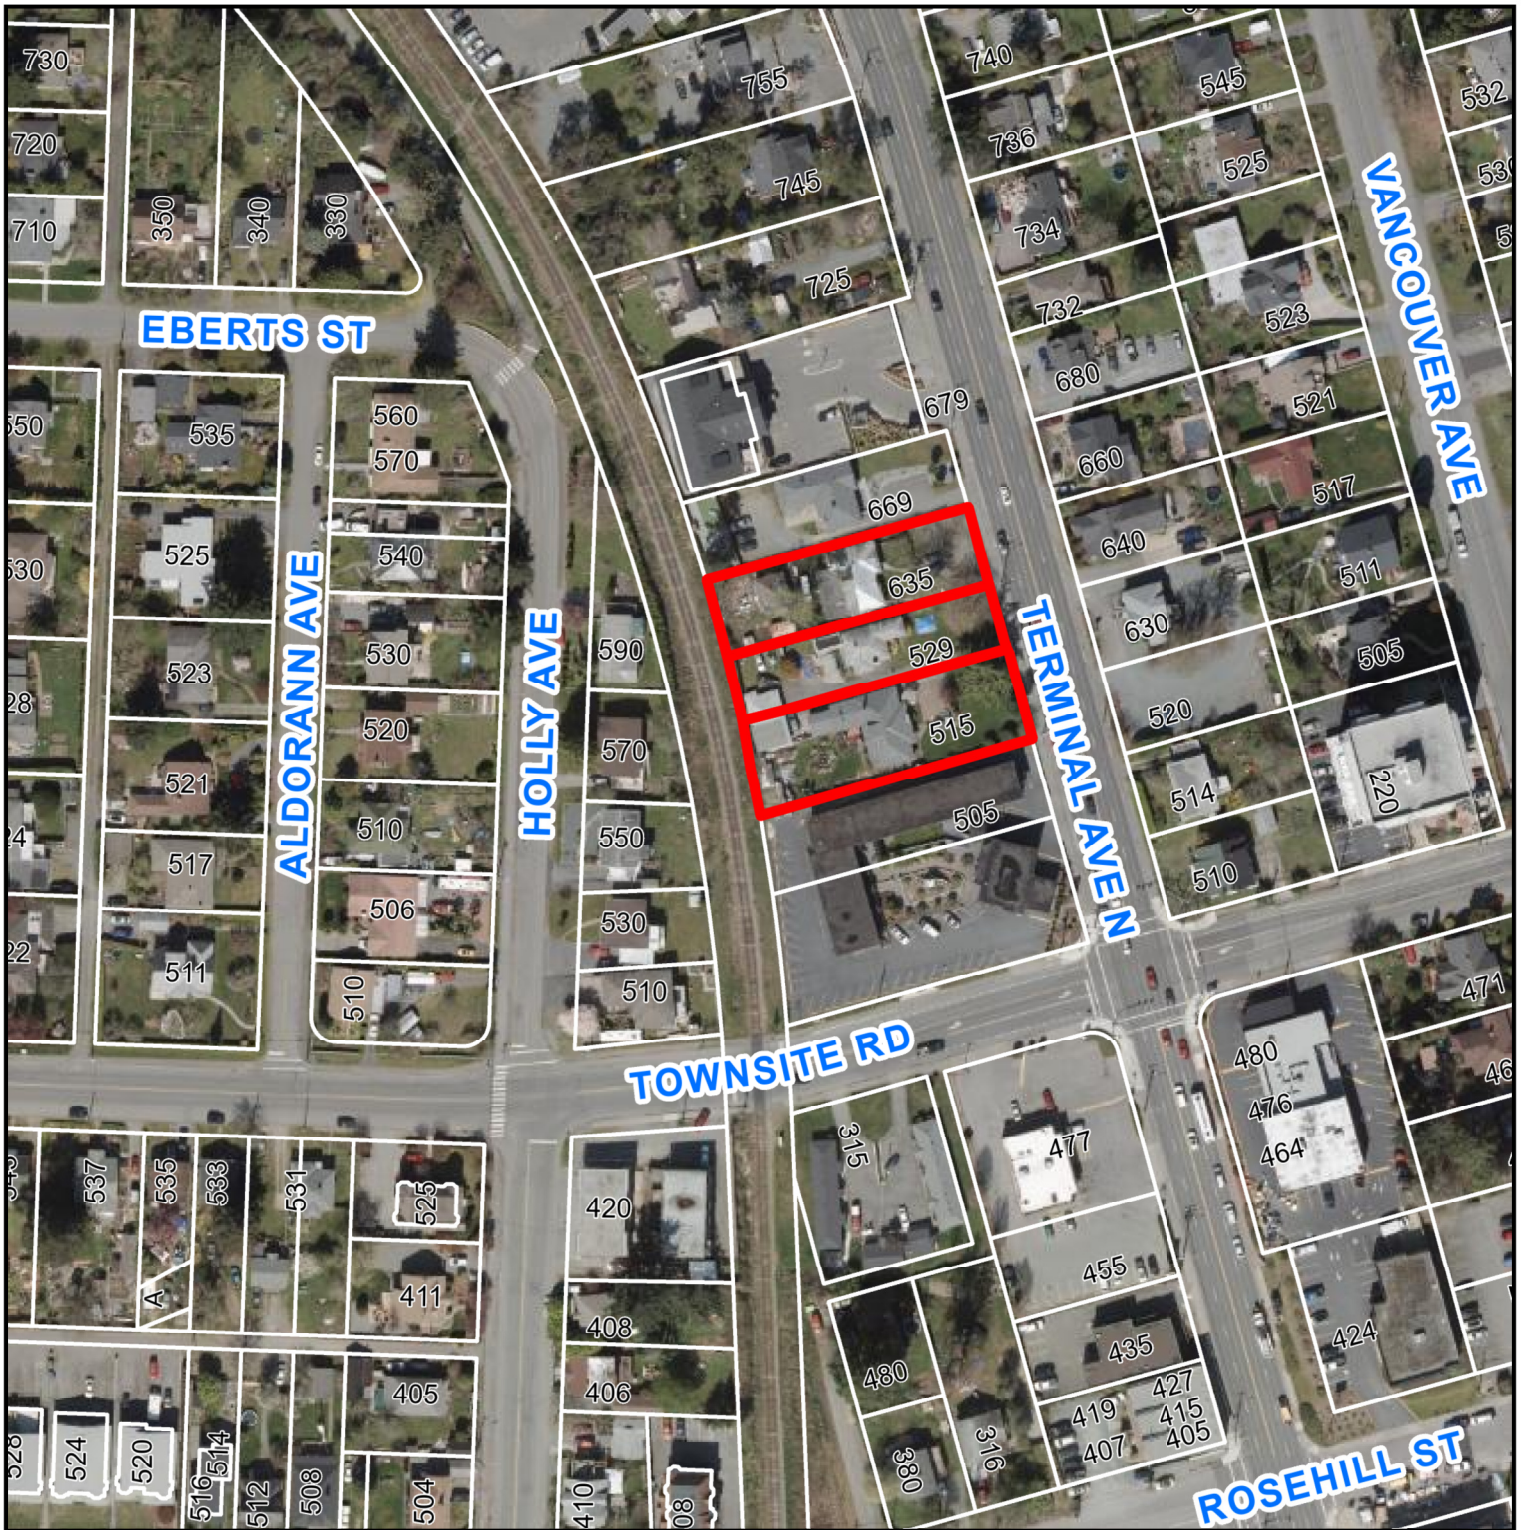

515, 529 AND 635 TERMINAL AVENUE