


**ATTACHMENT G  
AERIAL PHOTO**

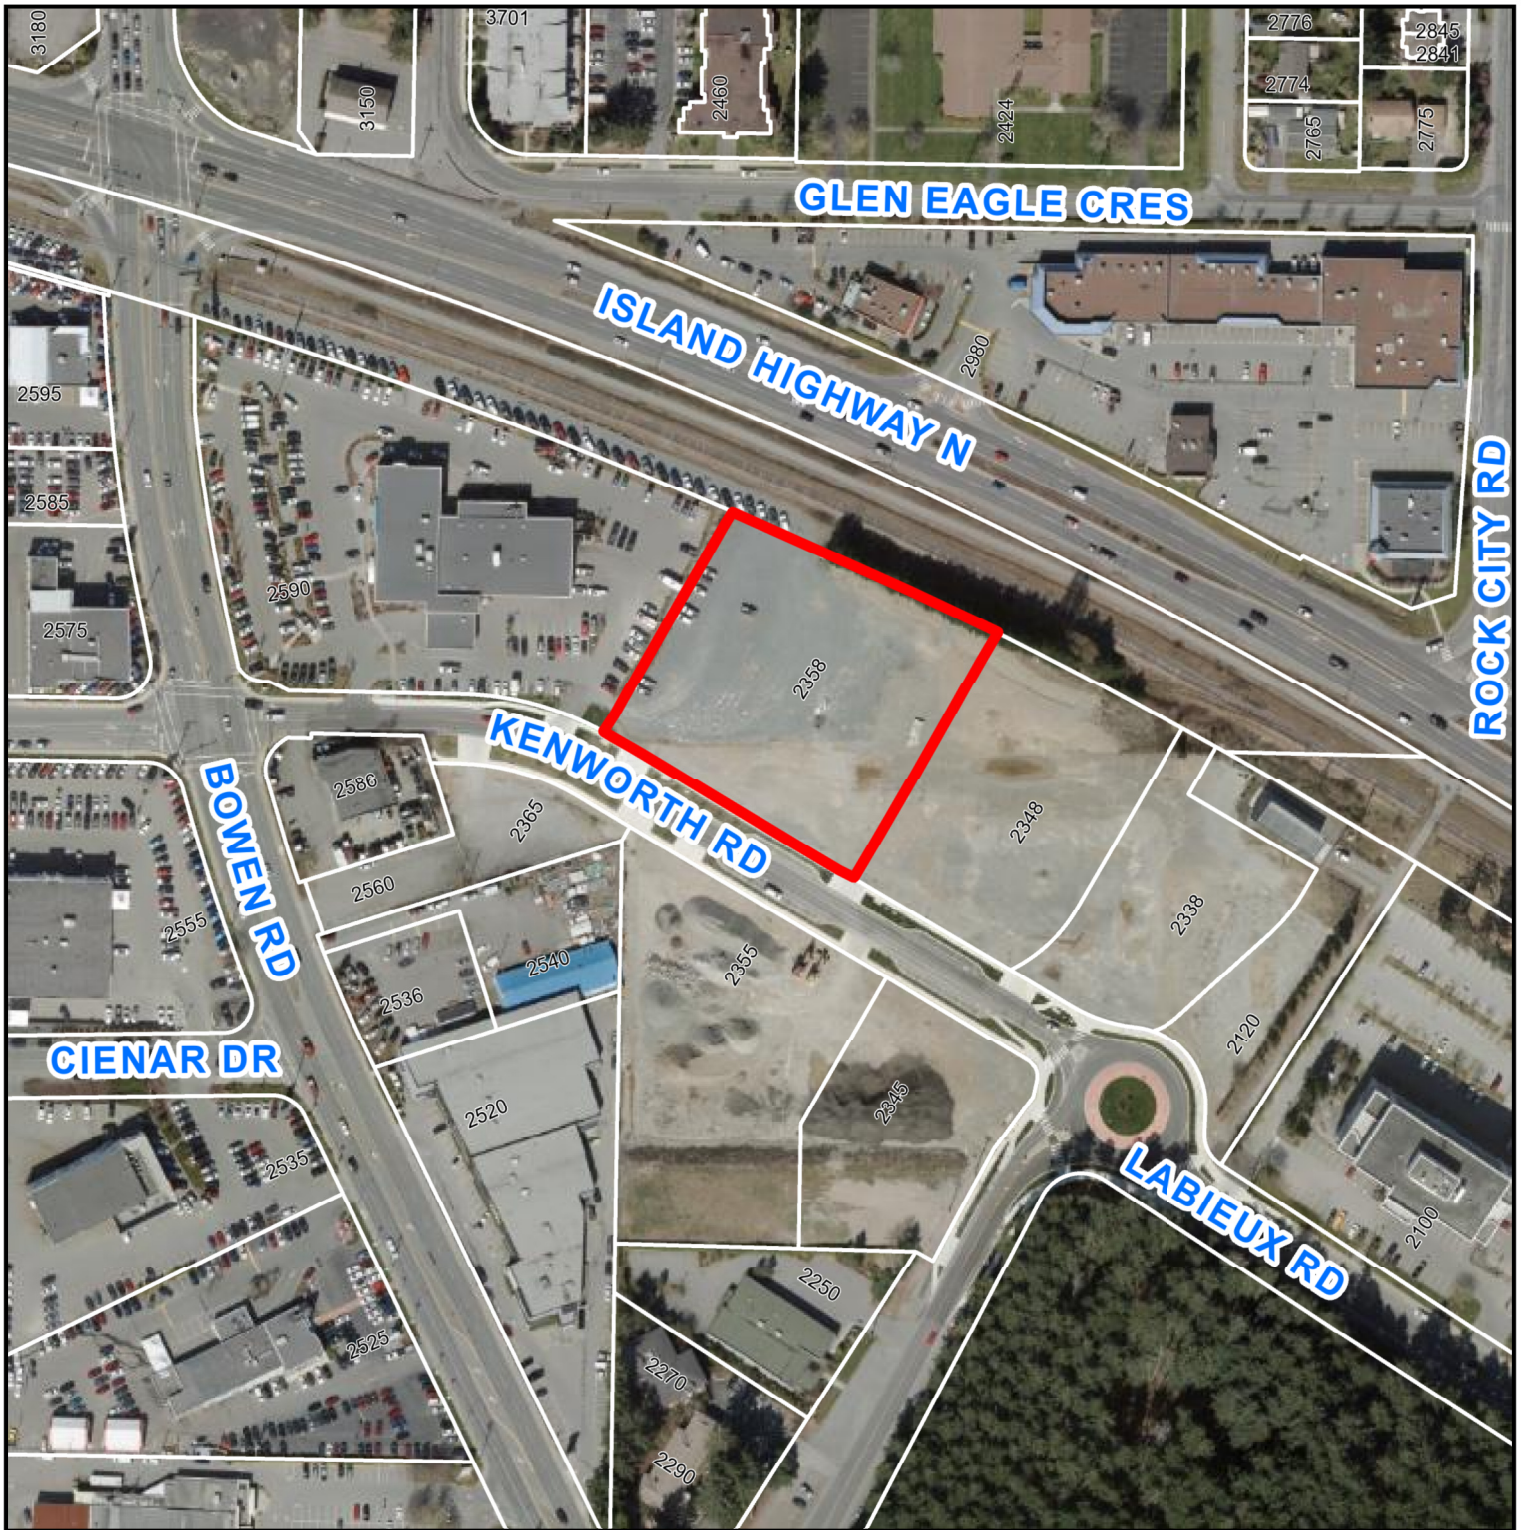

**DEVELOPMENT PERMIT APPLICATION NO. DP001264**

 2358 KENWORTH ROAD