


**ATTACHMENT D
AERIAL PHOTO**



REZONING APPLICATION NO. RA000479

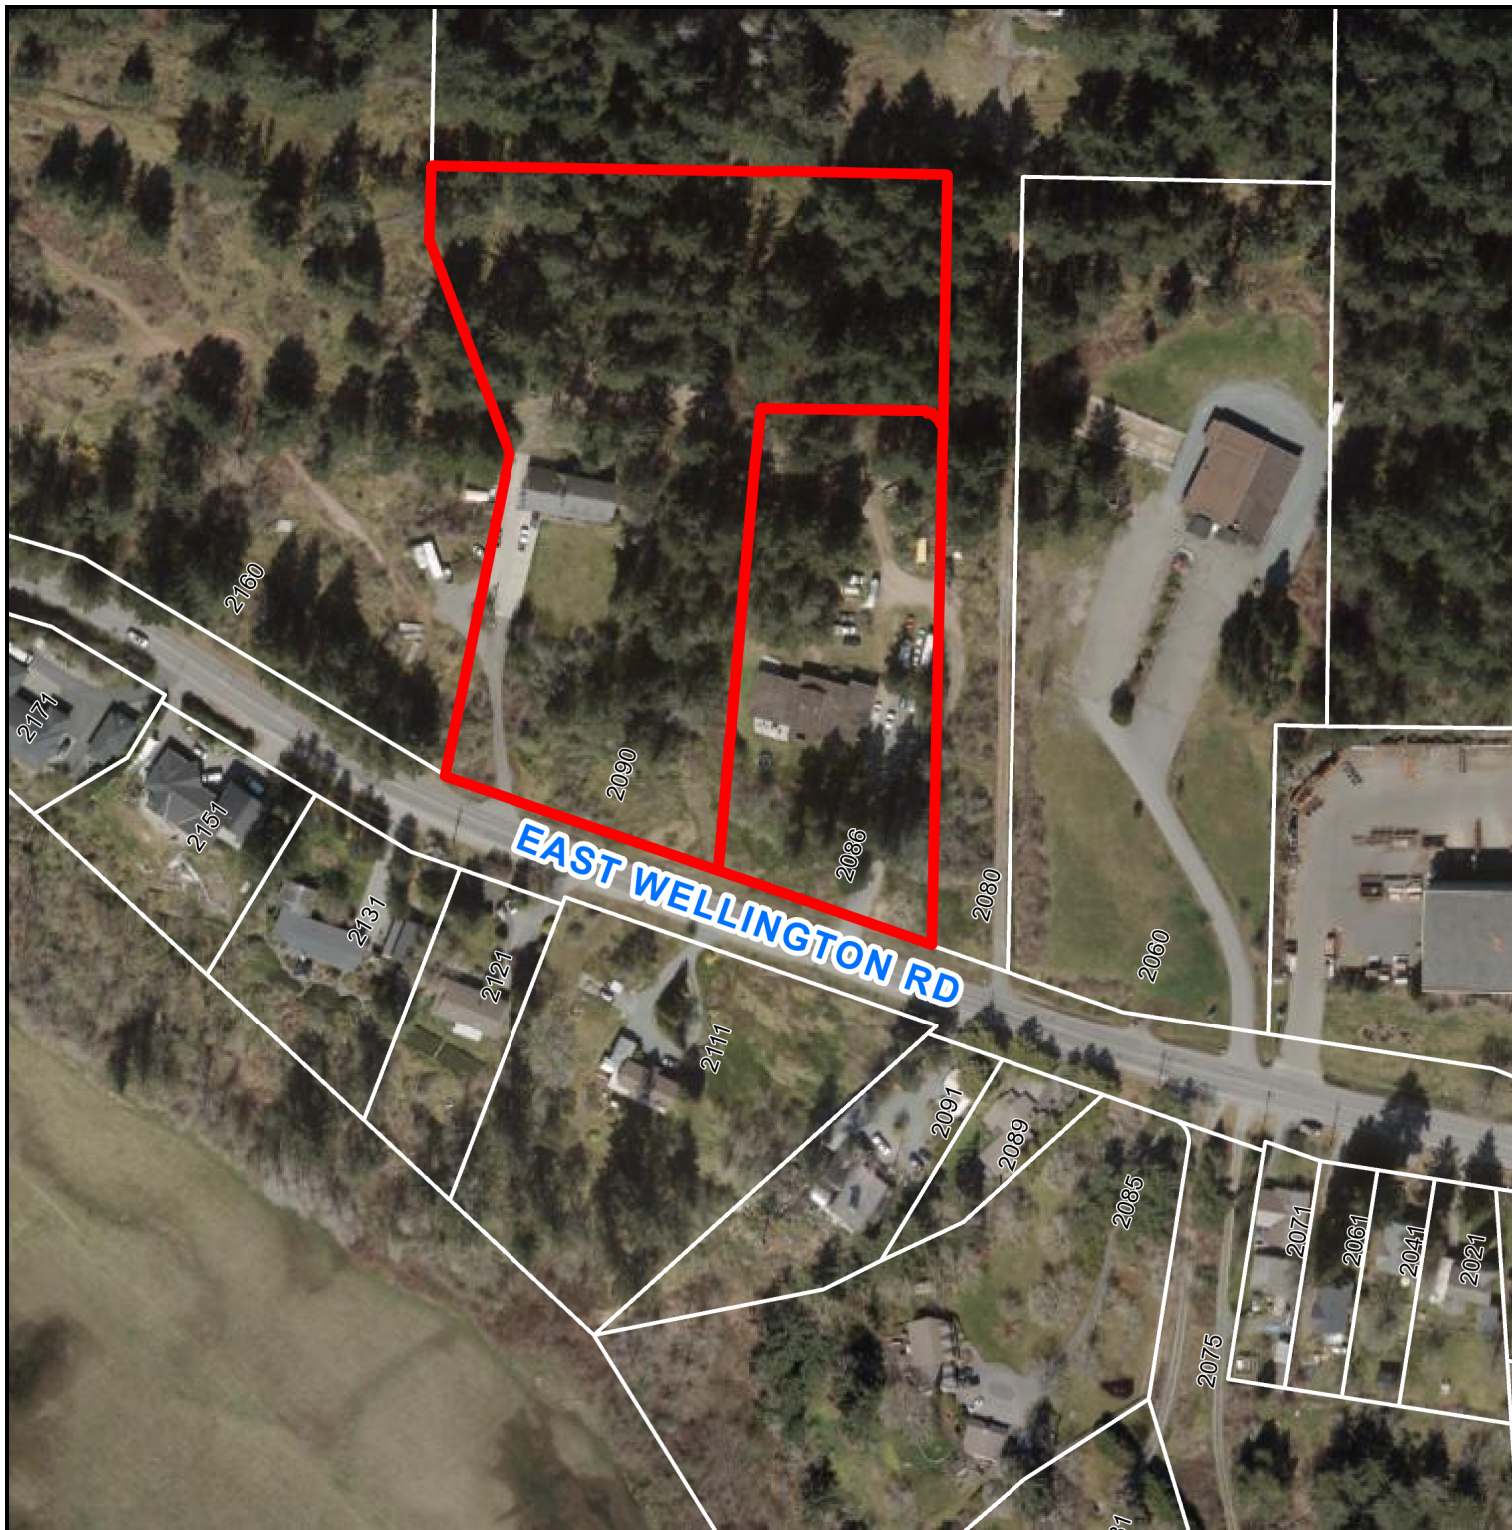

2086 & 2090 EAST WELLINGTON ROAD