


**ATTACHMENT F  
AERIAL PHOTO**



**DEVELOPMENT VARIANCE PERMIT APPLICATION NO. DVP00435**

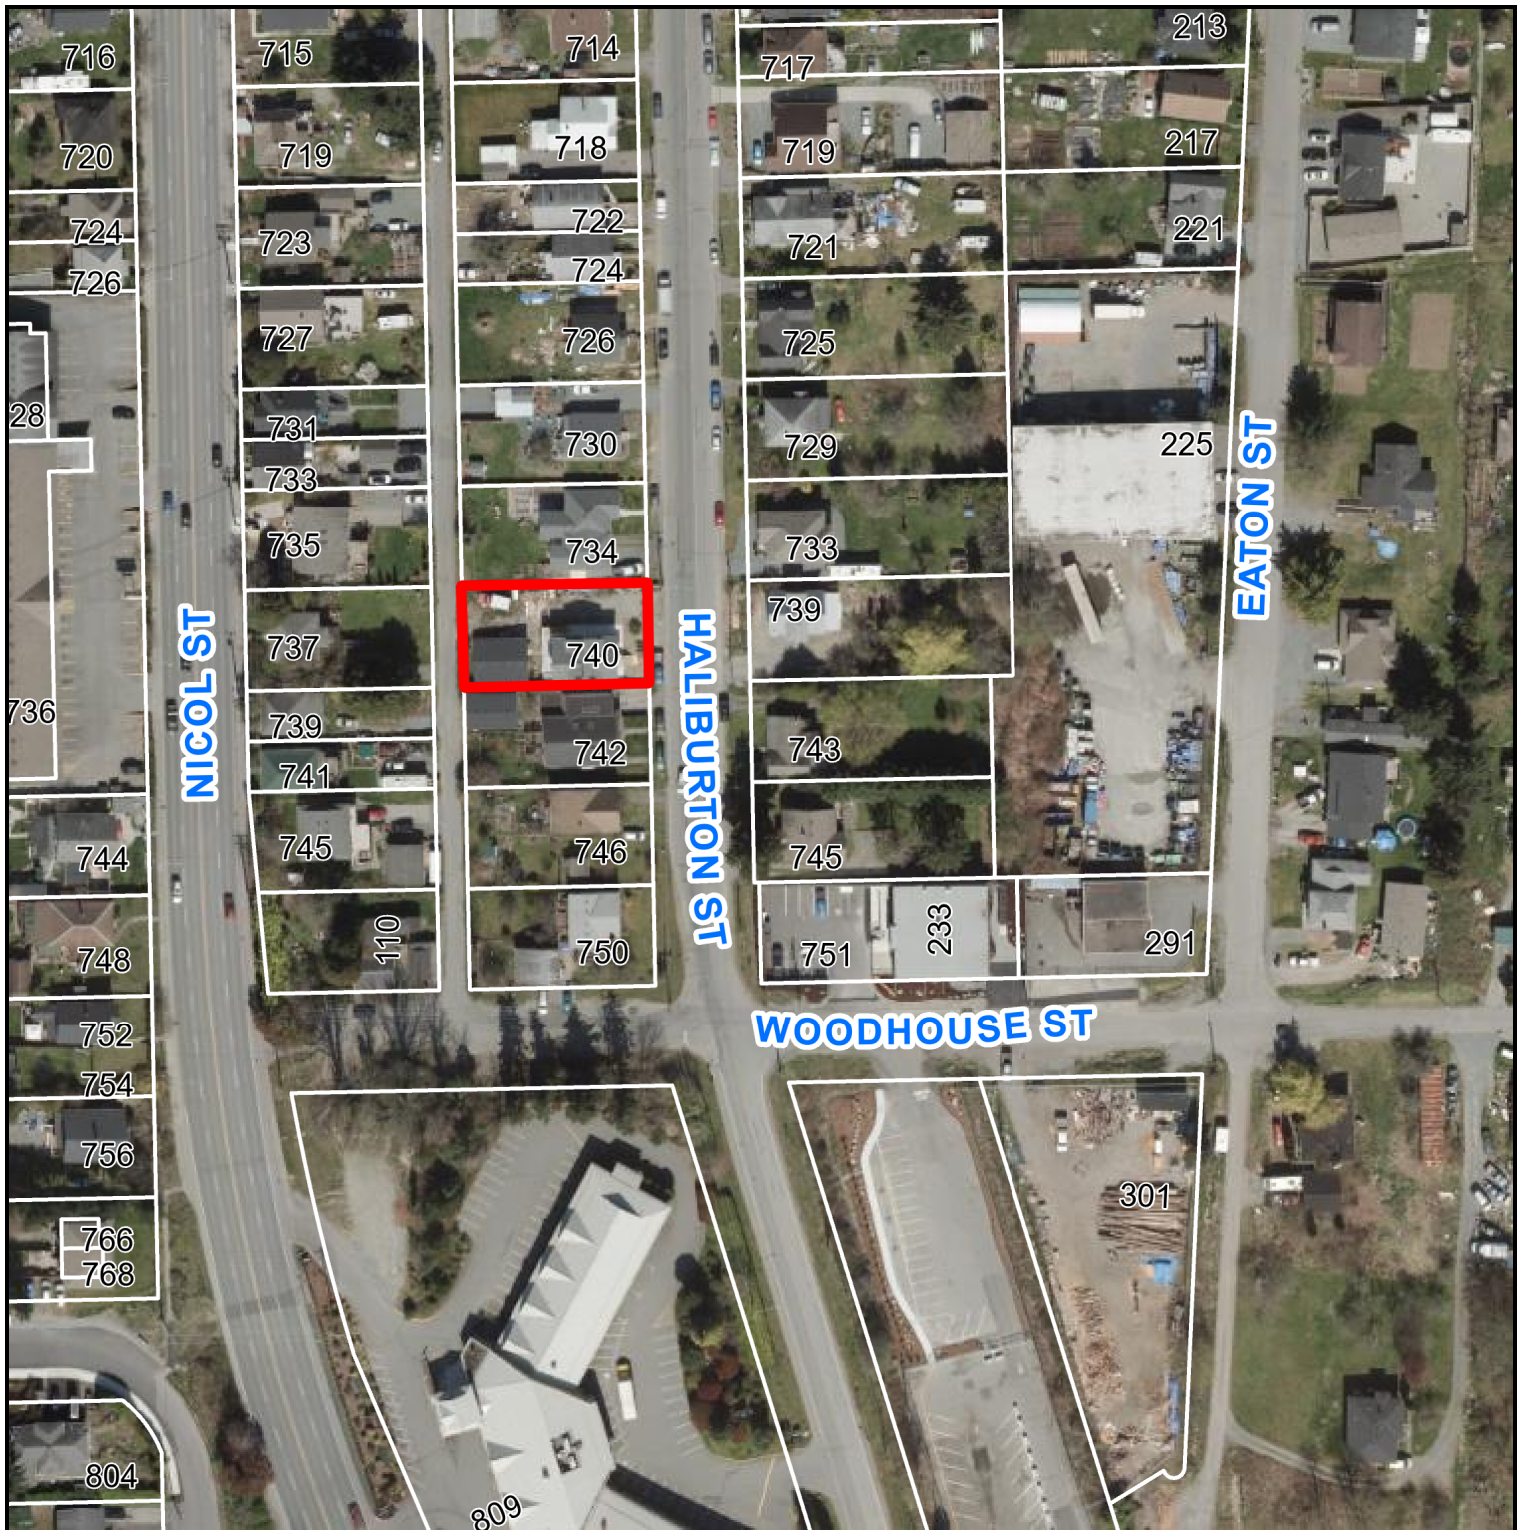

**740 HALIBURTON STREET**