



**ATTACHMENT J
AERIAL PHOTO**

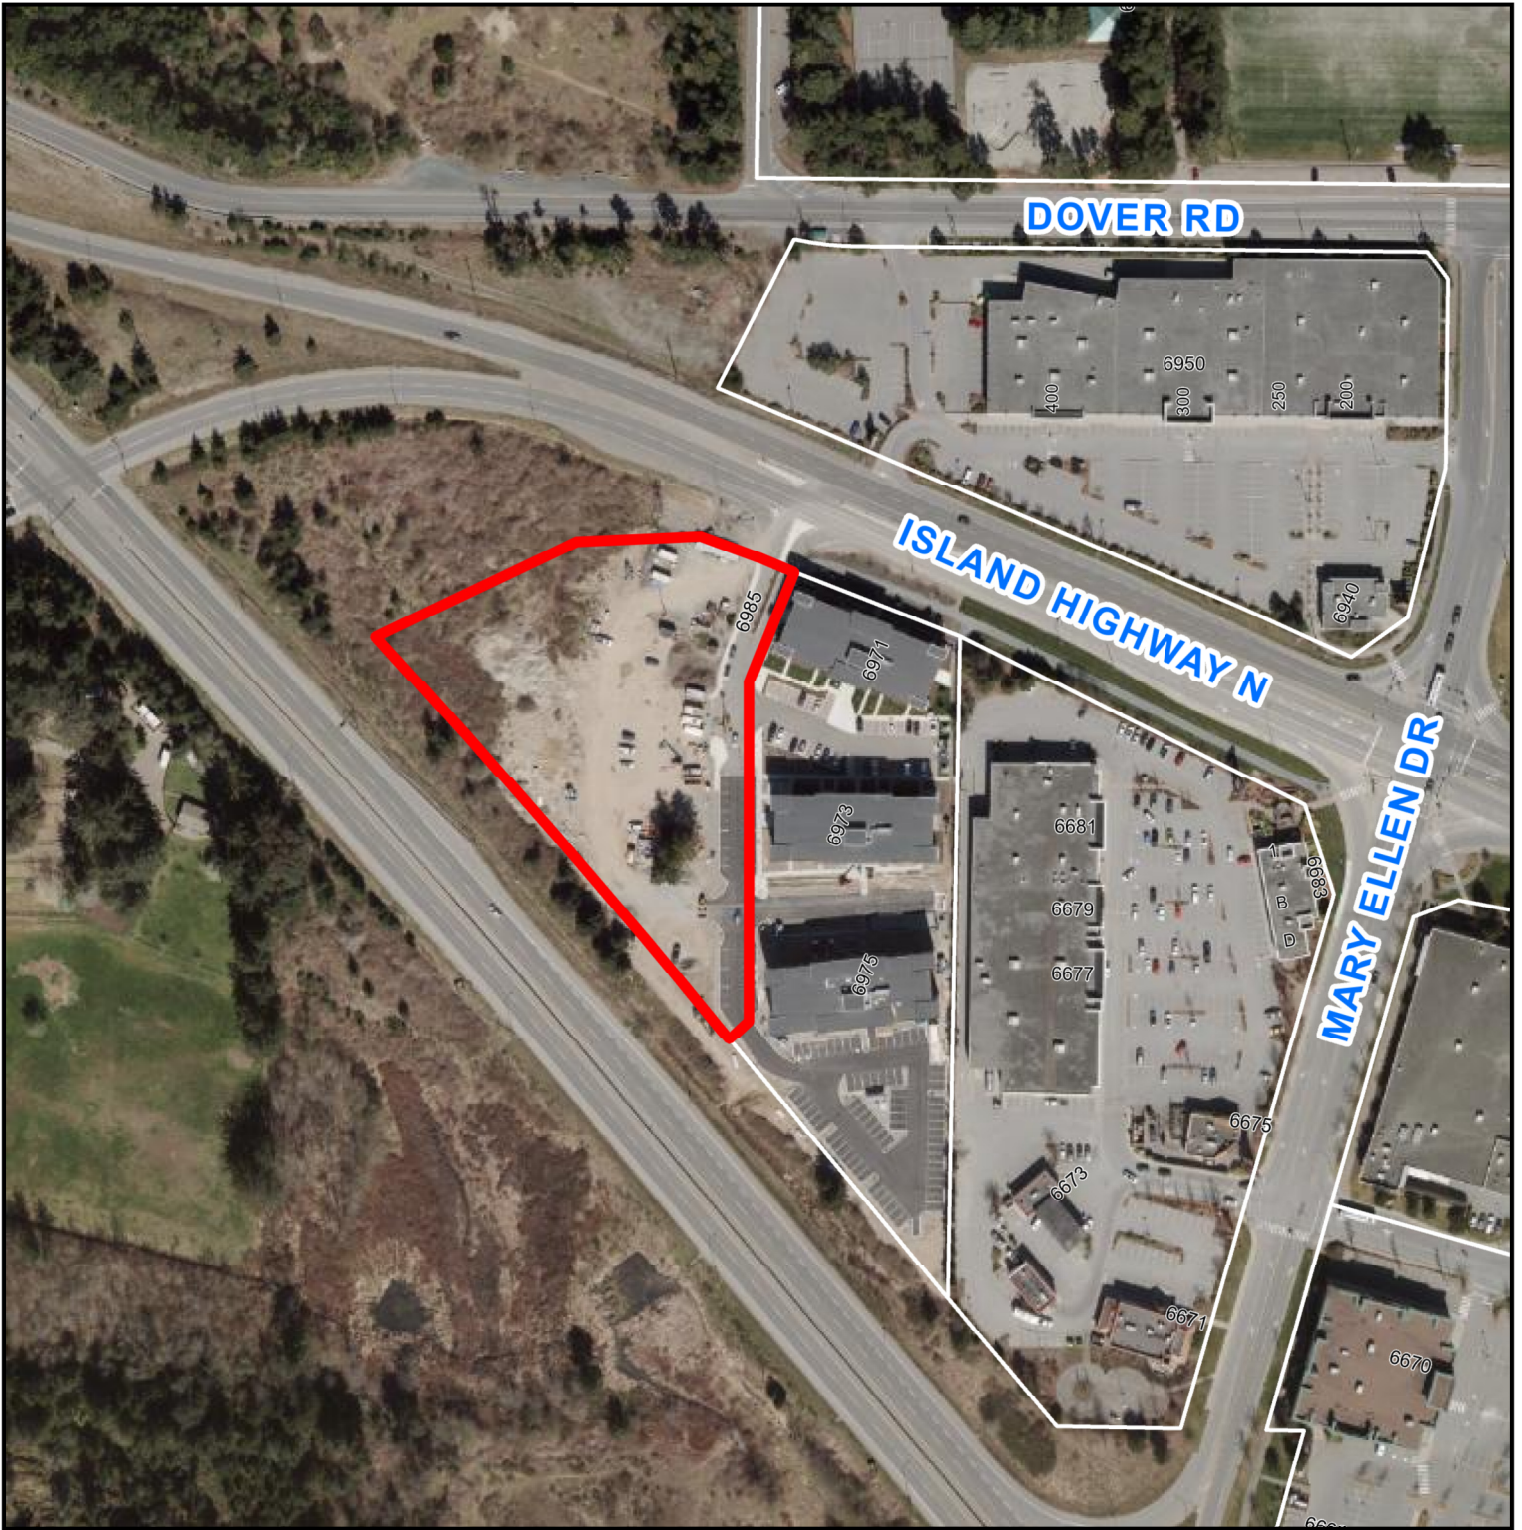

DEVELOPMENT PERMIT APPLICATION NO. DP001248

 6985 ISLAND HIGHWAY NORTH