



ATTACHMENT E CONCEPTUAL PARK PLAN

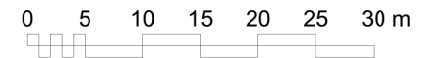

Millstone Waterfront Development
Schematic Landscape Plan
 FOR CLIENT REVIEW DATE: 2022.08.09

RECEIVED
 RA475
 2022-AUG-10
 Current Planning

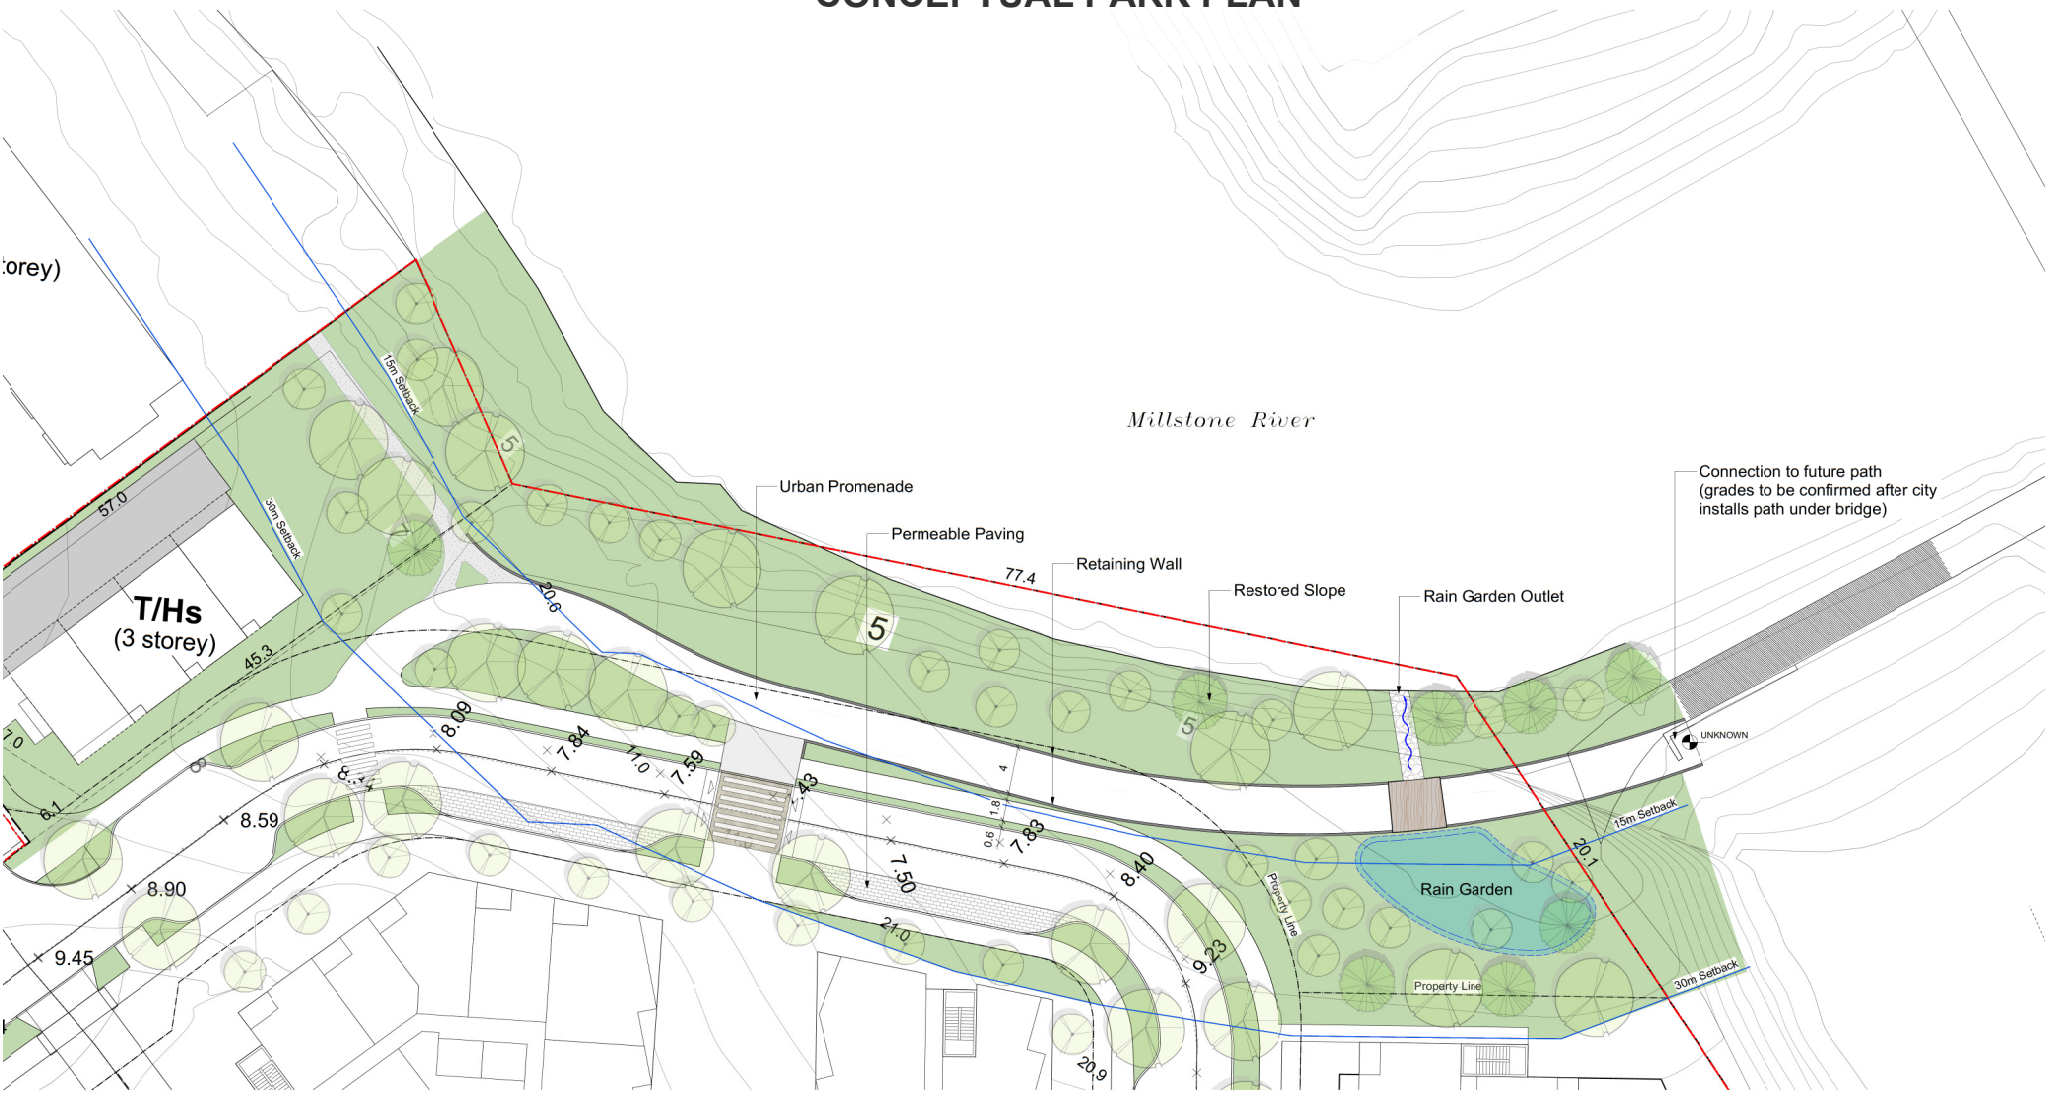

Murdoch de Greeff INC
 Landscape Planning & Design
 200 - 104 Columbia Road
 Victoria BC V8V 1G1
 Phone: 250.412.3811
 Fax: 250.412.3815