


ATTACHMENT C CONCEPTUAL SITE PLAN

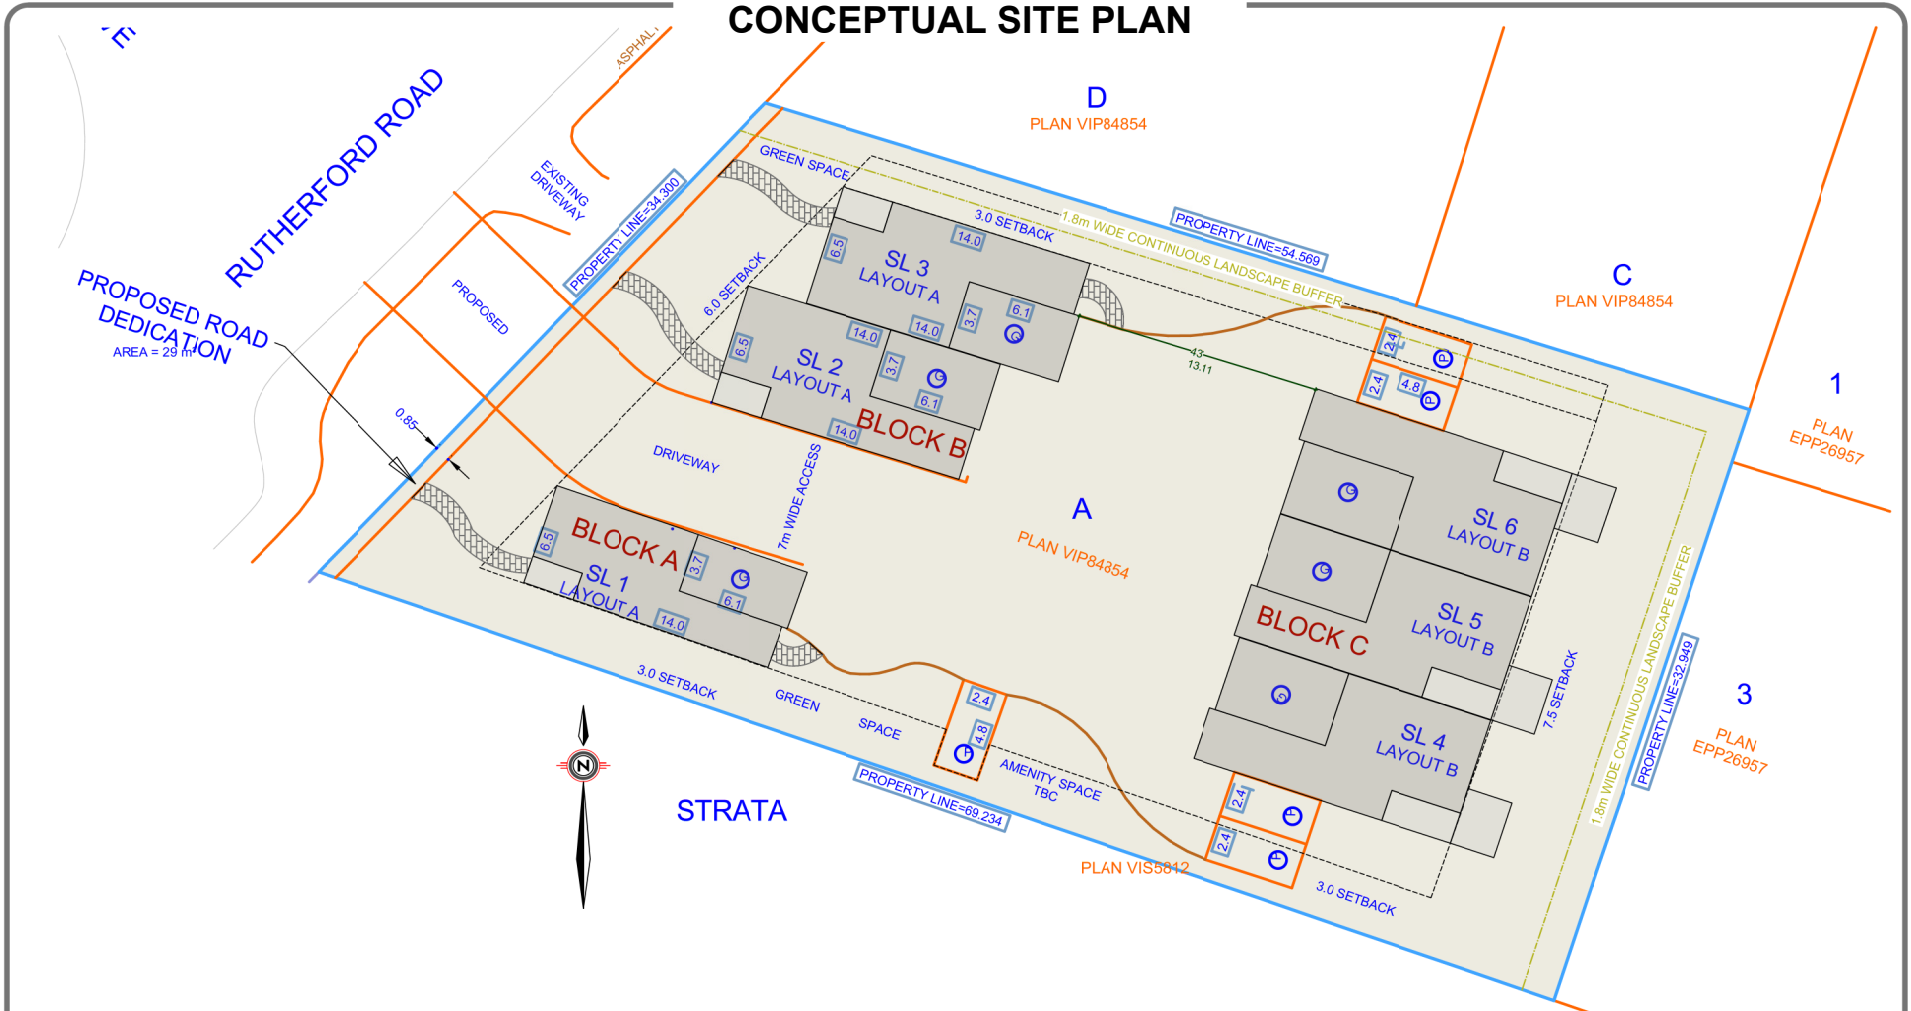

○ SITE PLAN
1 : 400 SCALE

RECEIVED
RA455
2022-AUG-03
Current Planning

JAVA DESIGNS
WHERE LINES ON PAPER BECOME WALLS ON SITE
PH 250.590.2468 FX 250.590.4577 www.javadesigns.ca