


ATTACHMENT C LOCATION PLAN



DEVELOPMENT PERMIT APPLICATION NO. DP001253

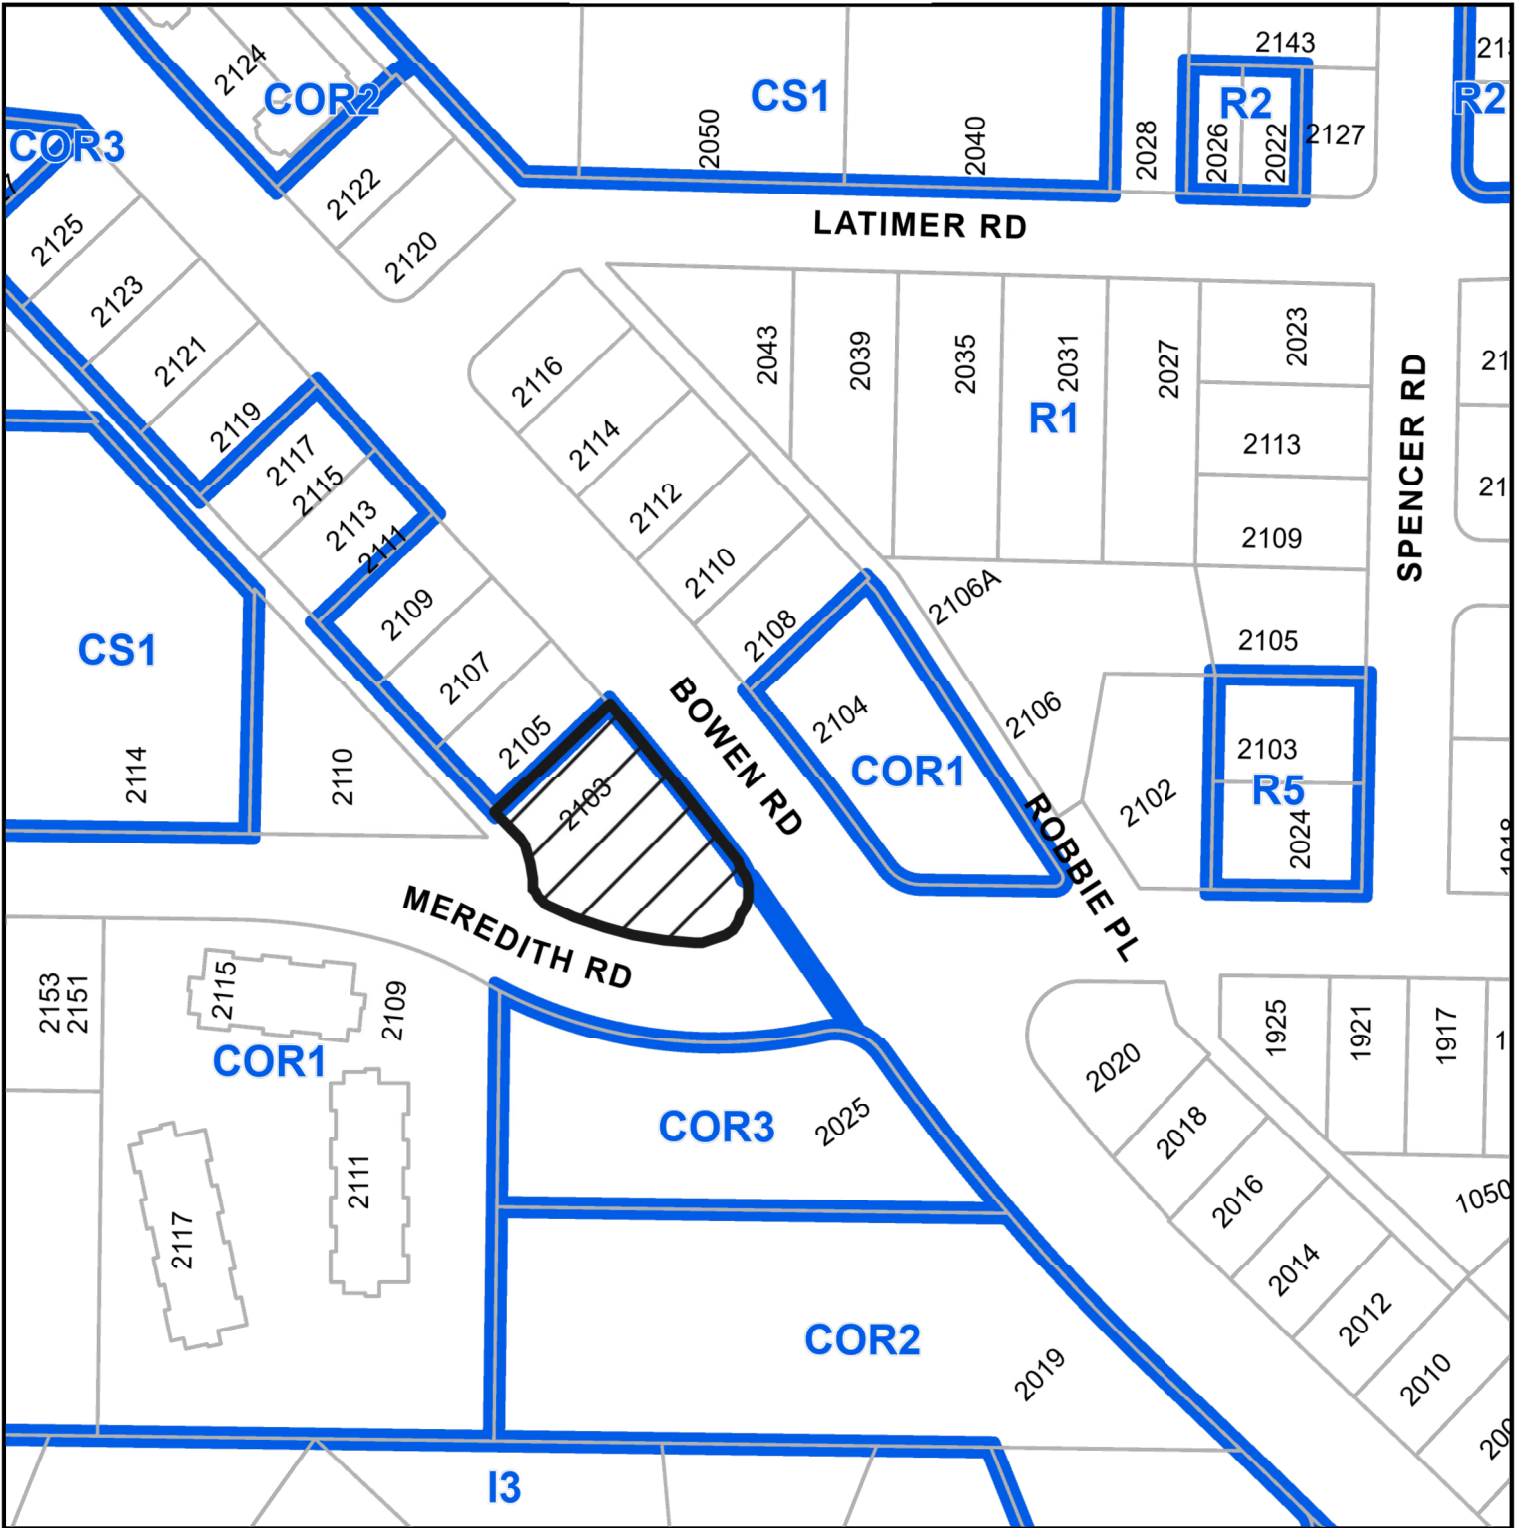

Subject Property

CIVIC: 2103 BOWEN ROAD

LEGAL: LOT 1, SECTION 16 AND 17, BLOCK 1, RANGE 7, MOUNTAIN
DISTRICT, PLAN EPP23735