



**ATTACHMENT J
AERIAL PHOTO**

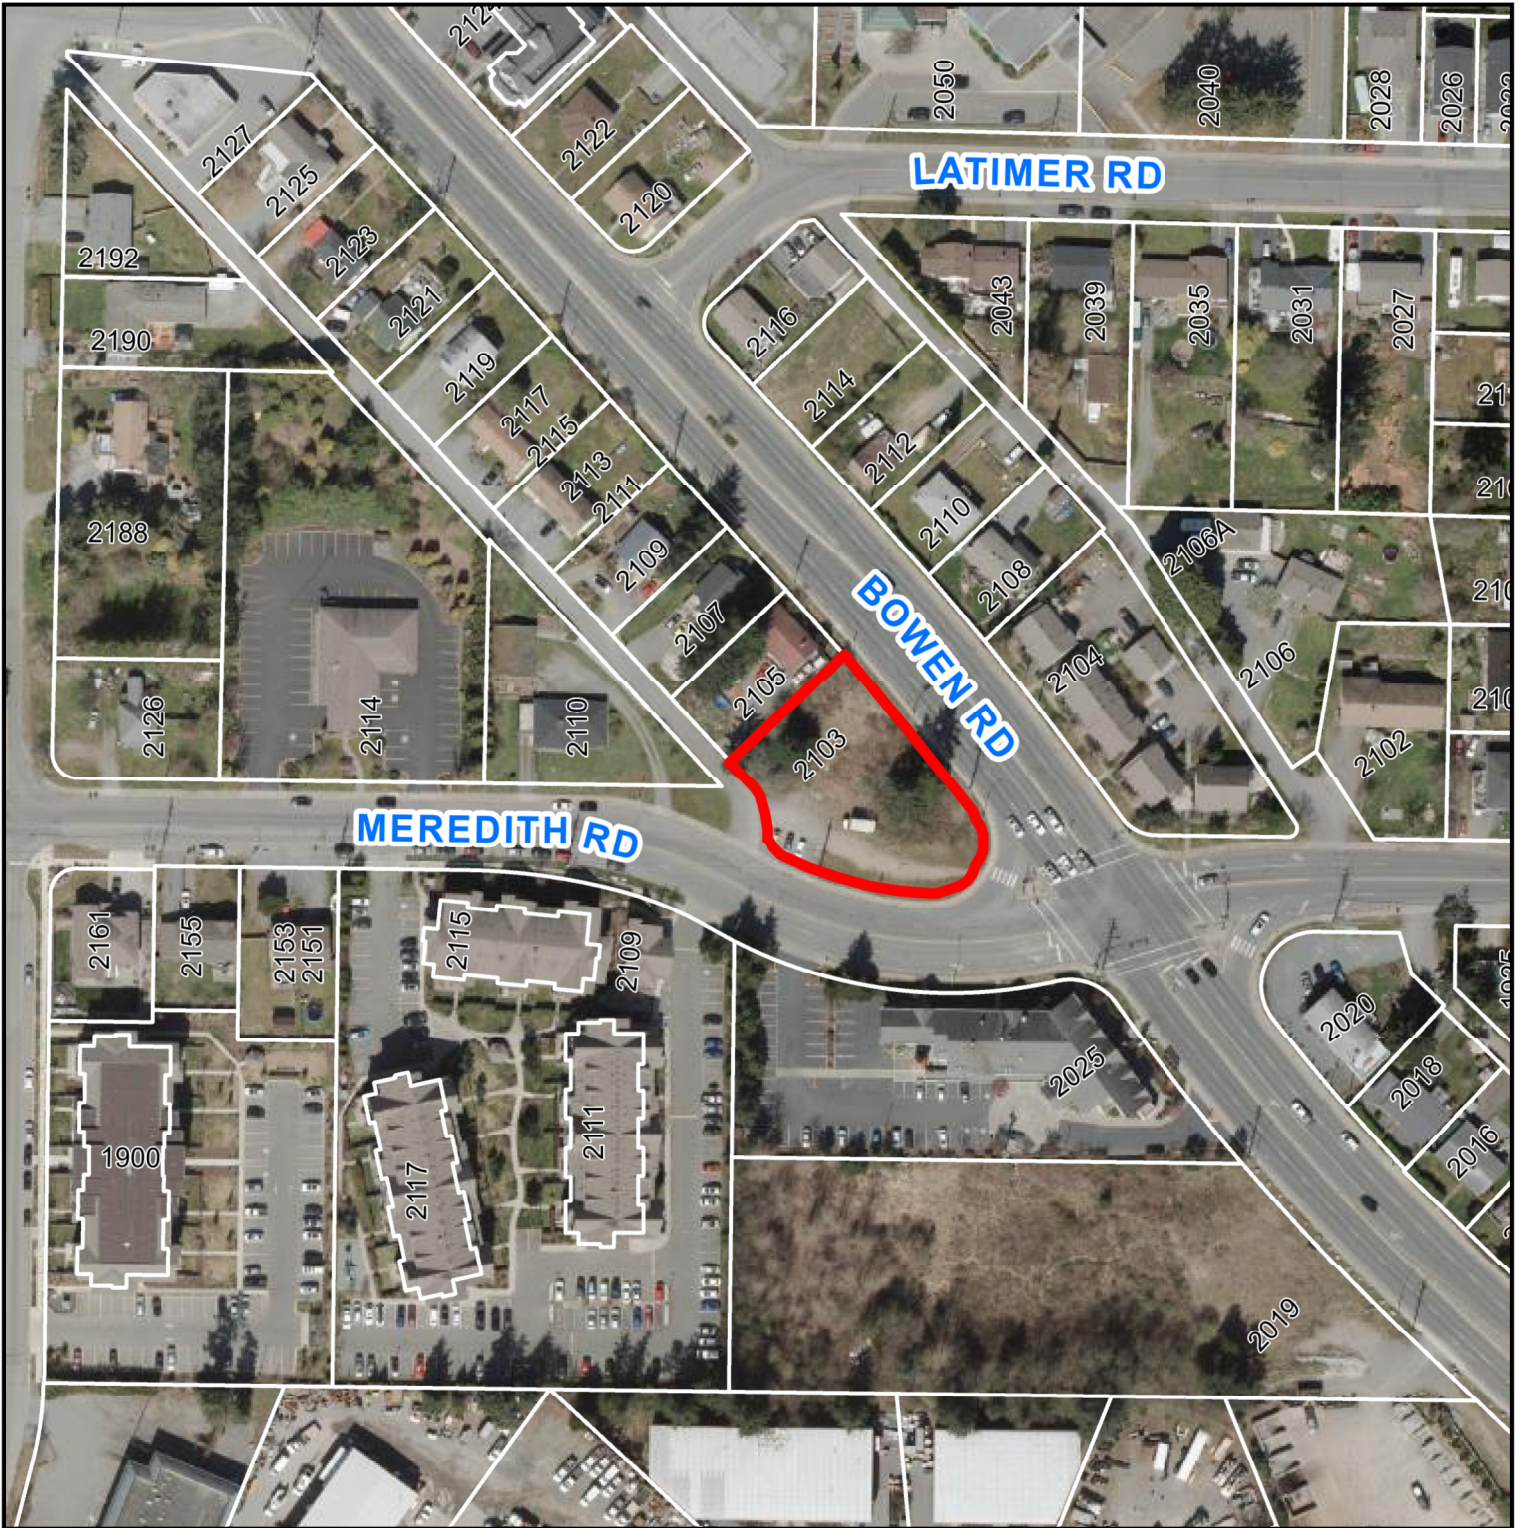

DEVELOPMENT PERMIT APPLICATION NO. DP001253

 2103 BOWEN ROAD