


ATTACHMENT A

Aerial Location Plan

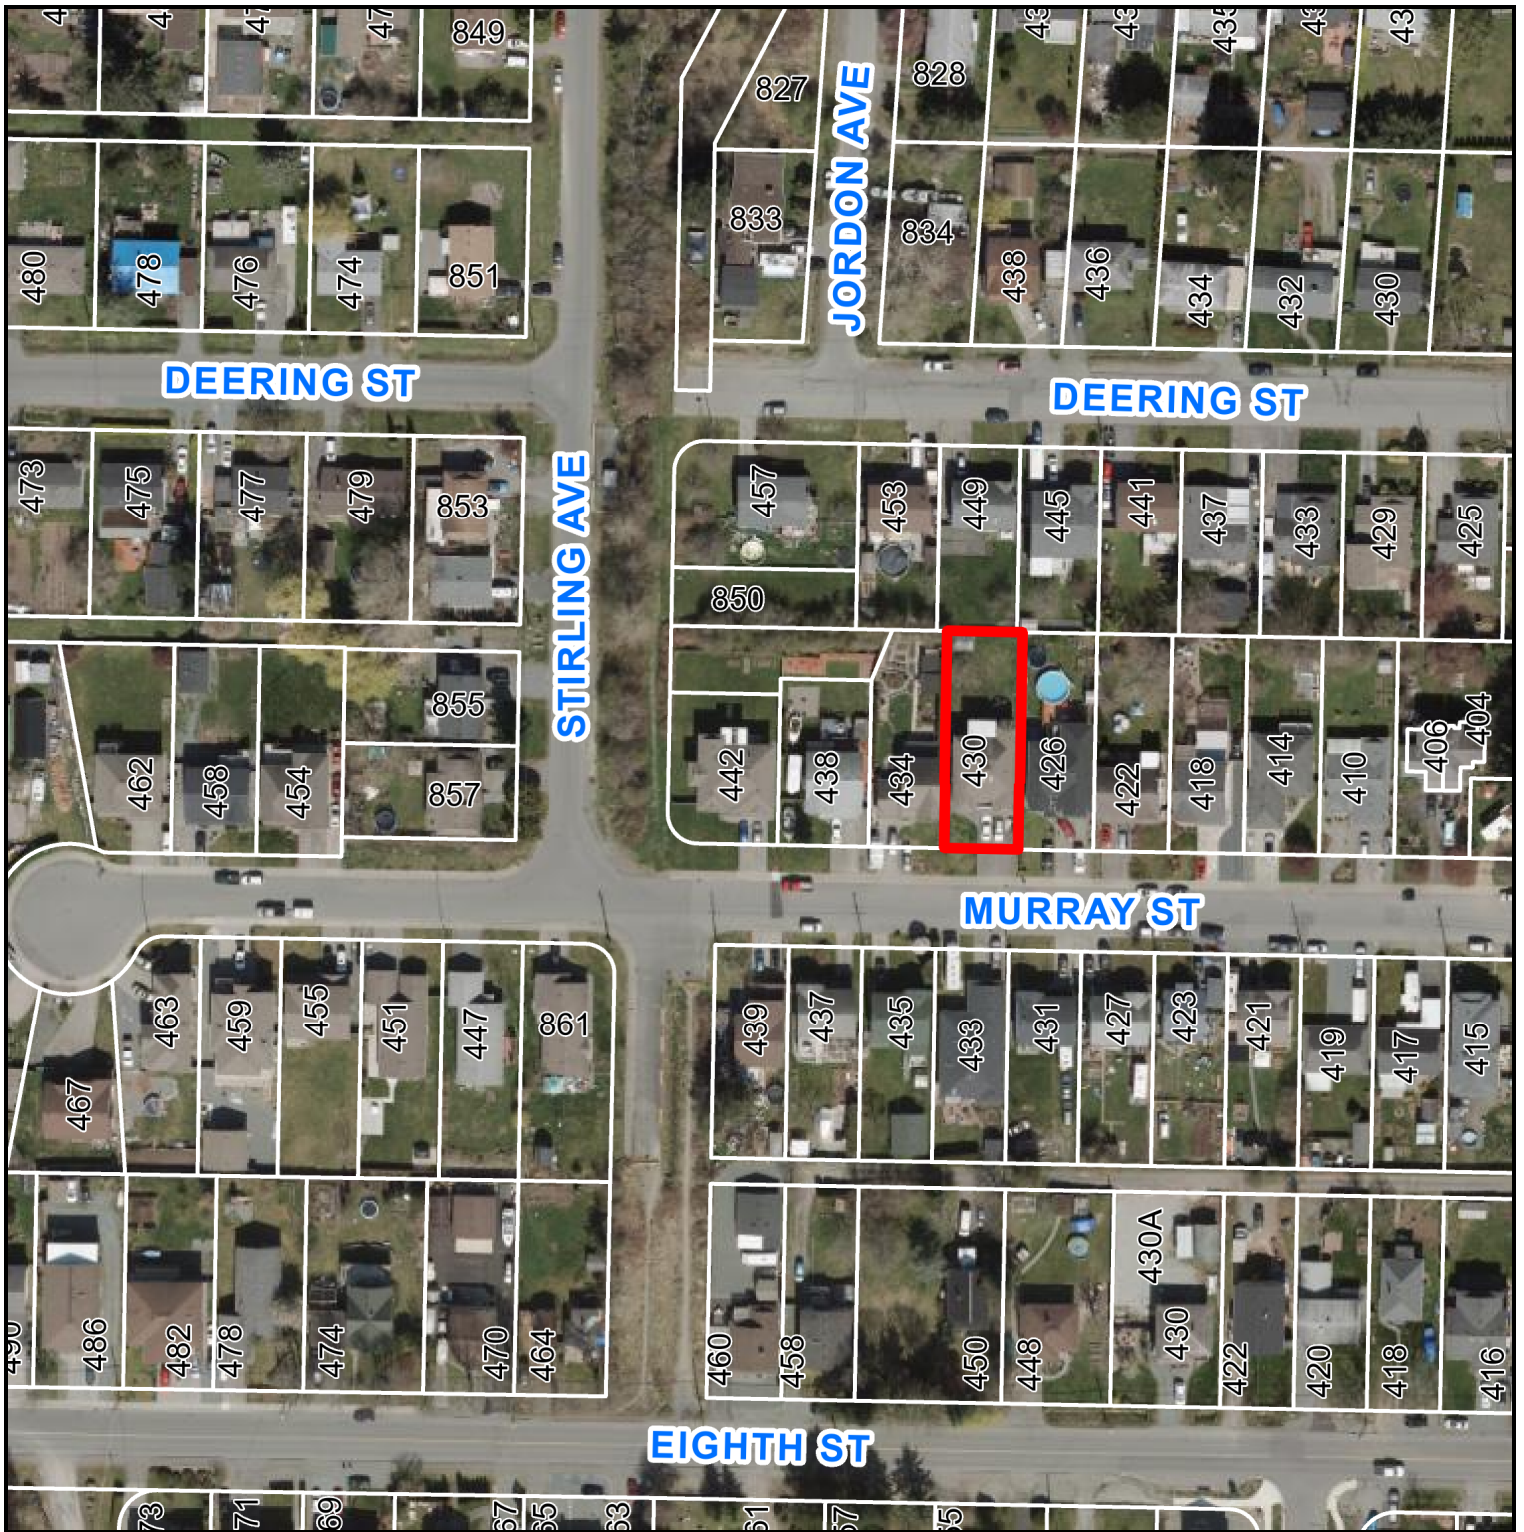

430 MURRAY STREET