


ATTACHMENT D CONCEPTUAL VIEWS

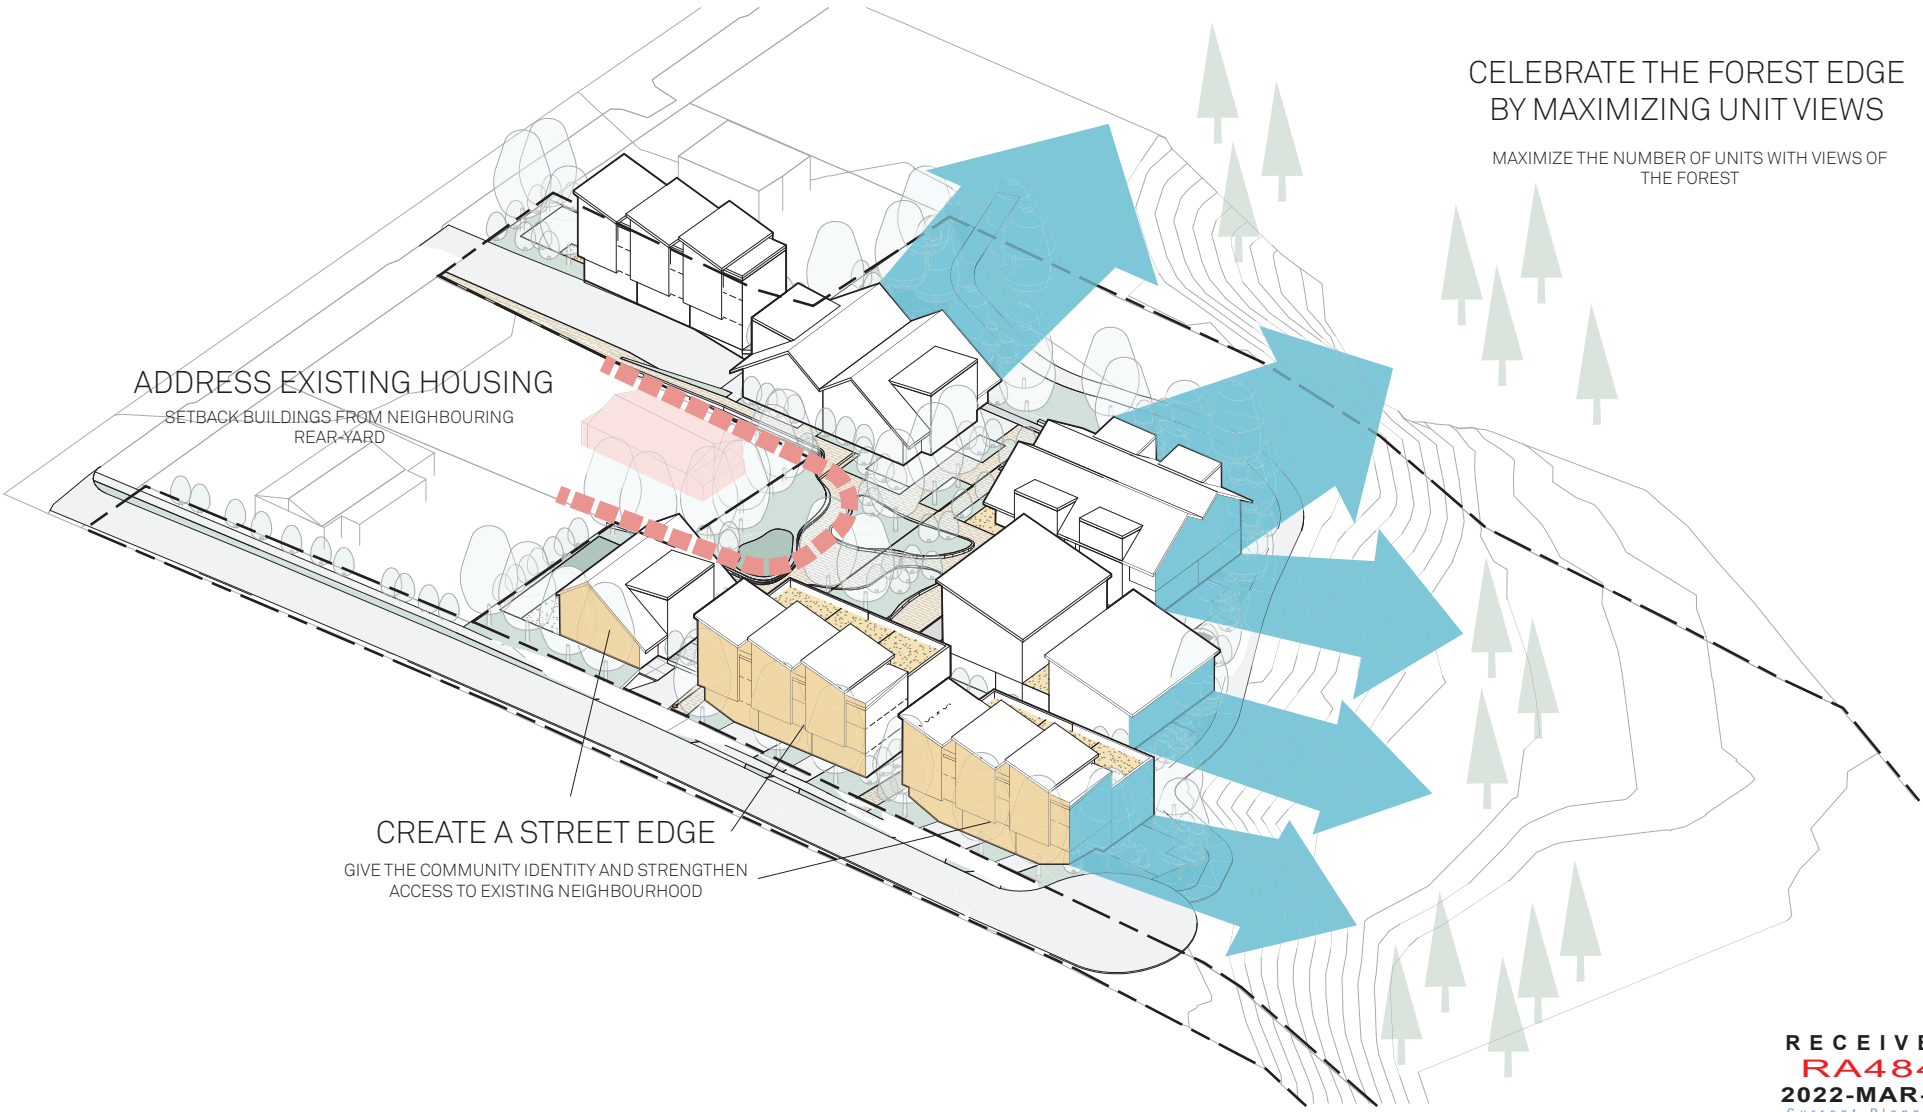

CELEBRATE THE FOREST EDGE
BY MAXIMIZING UNIT VIEWS

MAXIMIZE THE NUMBER OF UNITS WITH VIEWS OF
THE FOREST

ADDRESS EXISTING HOUSING
SETBACK BUILDINGS FROM NEIGHBOURING
REAR YARD

CREATE A STREET EDGE
GIVE THE COMMUNITY IDENTITY AND STRENGTHEN
ACCESS TO EXISTING NEIGHBOURHOOD

RECEIVED
RA484
2022-MAR-09
Current Planning



View from Park Ave & Murray St

RECEIVED
RA484
2022-MAR-09
Current Planning

878 PARK AVE, NANAIMO
Rezoning Submission 2022-03-08

H U M
A *
N