



**ATTACHMENT B  
SUBJECT PROPERTY MAP**

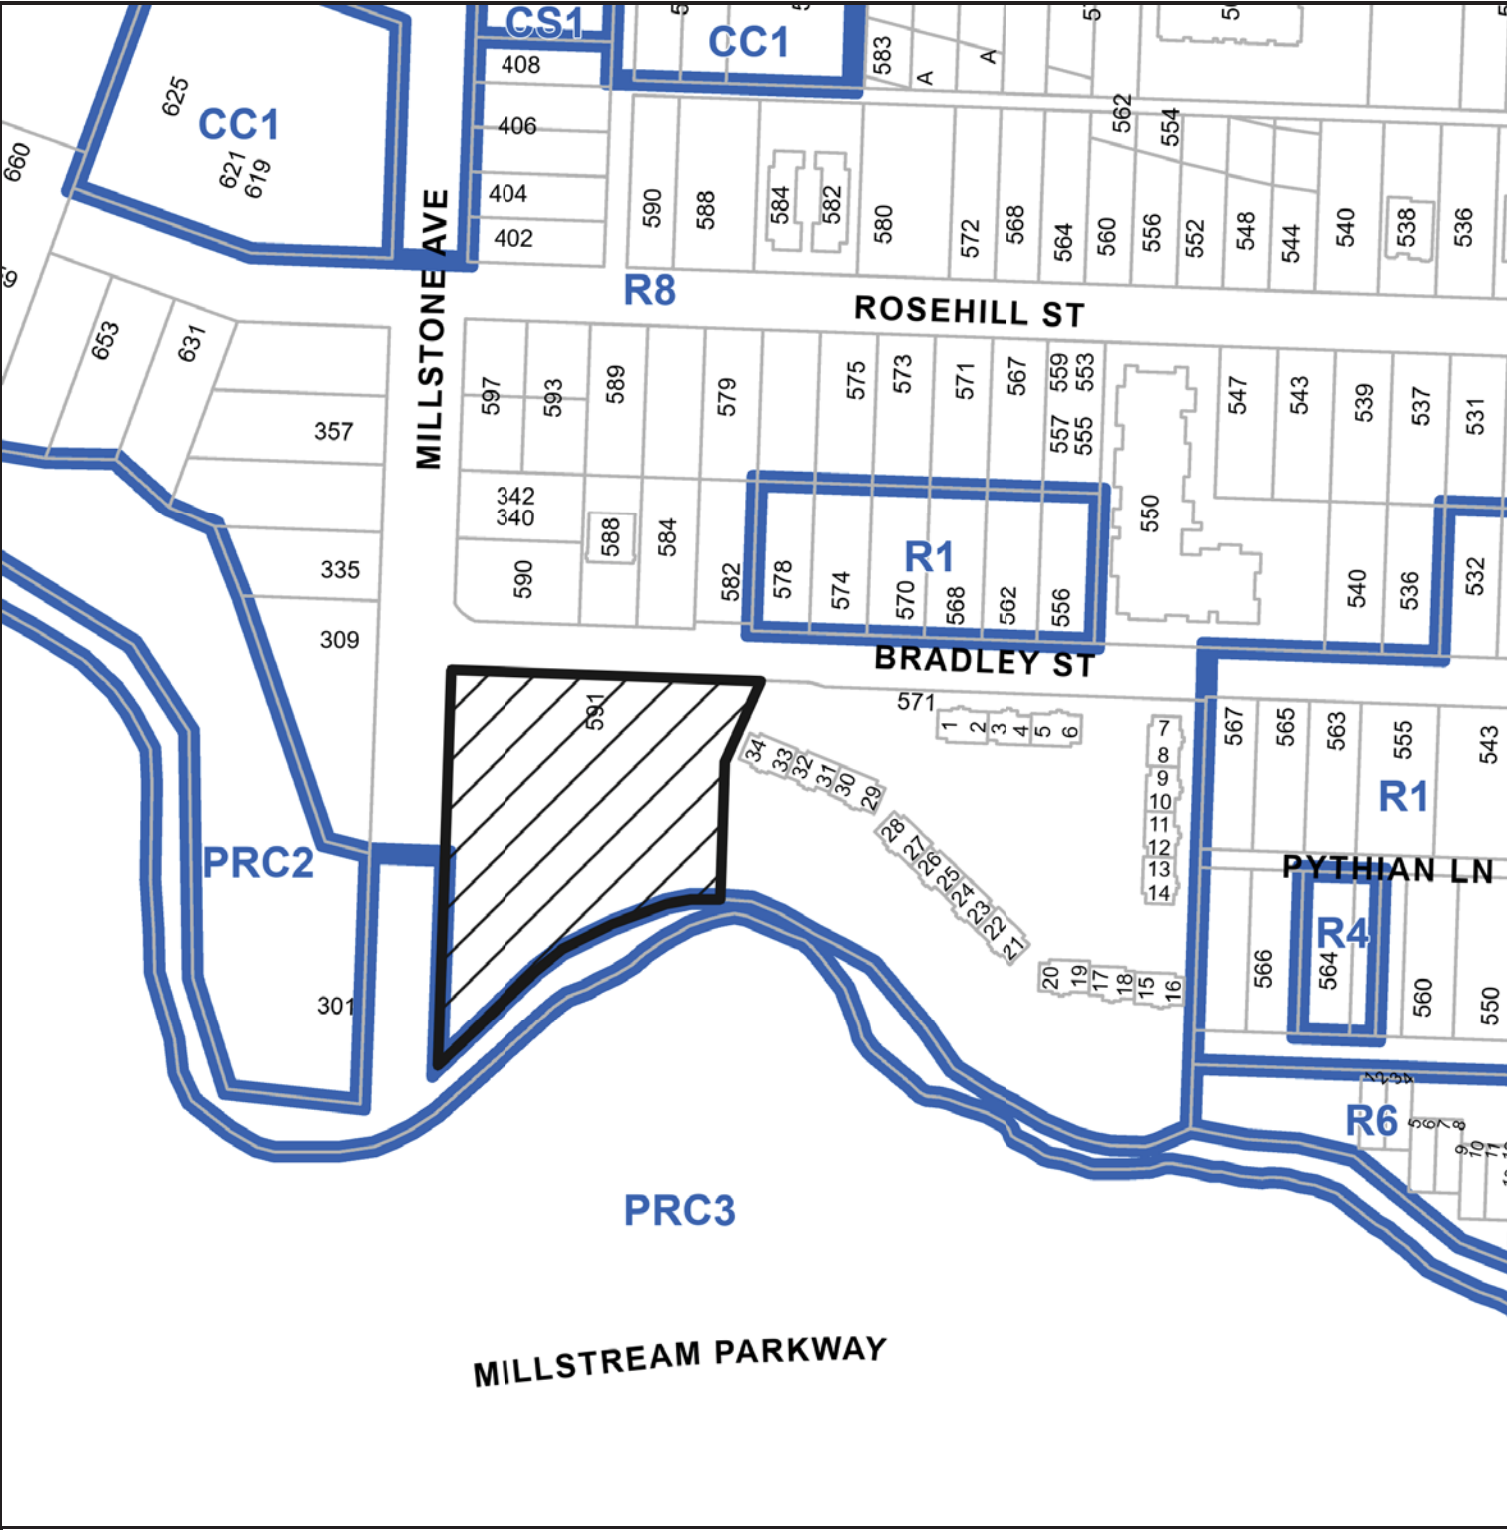

**DEVELOPMENT PERMIT APPLICATION NO. DP001263**

 591 BRADLEY STREET