


# ATTACHMENT D SITE AND PARKING PLANS

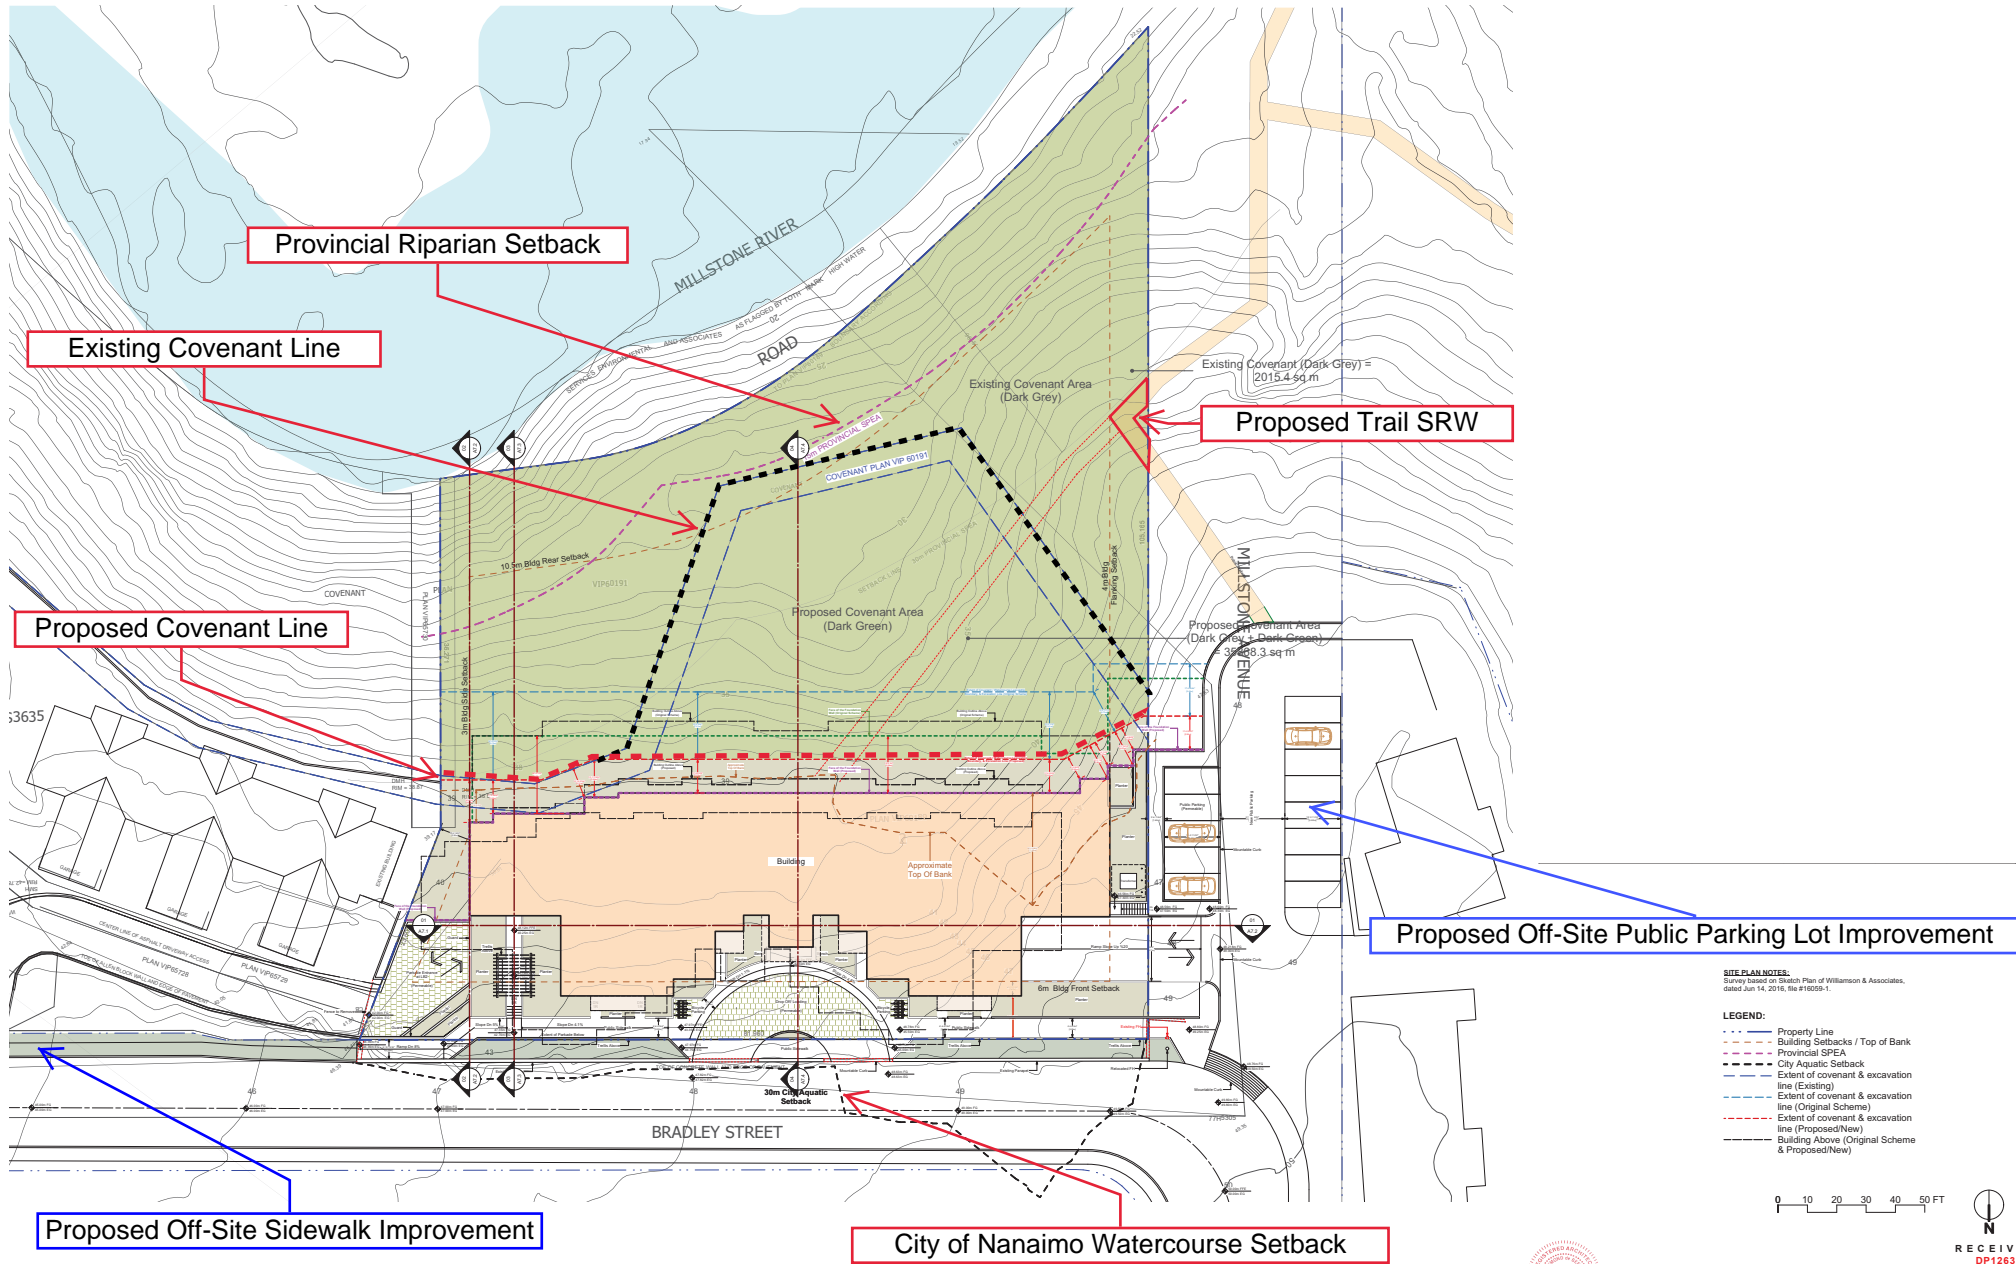

**SITE PLAN NOTES:**  
Survey based on Sketch Plan of Williamson & Associates, dated Jun 14, 2016, file #16059-1.

- LEGEND:**
- - - - - Property Line
  - - - - - Building Setbacks / Top of Bank
  - - - - - Provincial SPEA
  - - - - - City Aquatic Setback
  - - - - - Extent of covenant & excavation line (Existing)
  - - - - - Extent of covenant & excavation line (Original Scheme)
  - - - - - Extent of covenant & excavation line (Proposed/New)
  - - - - - Building Above (Original Scheme & Proposed/New)

0 10 20 30 40 50 FT

