


ATTACHMENT D POOL ELEVATIONS AND CROSS SECTIONS

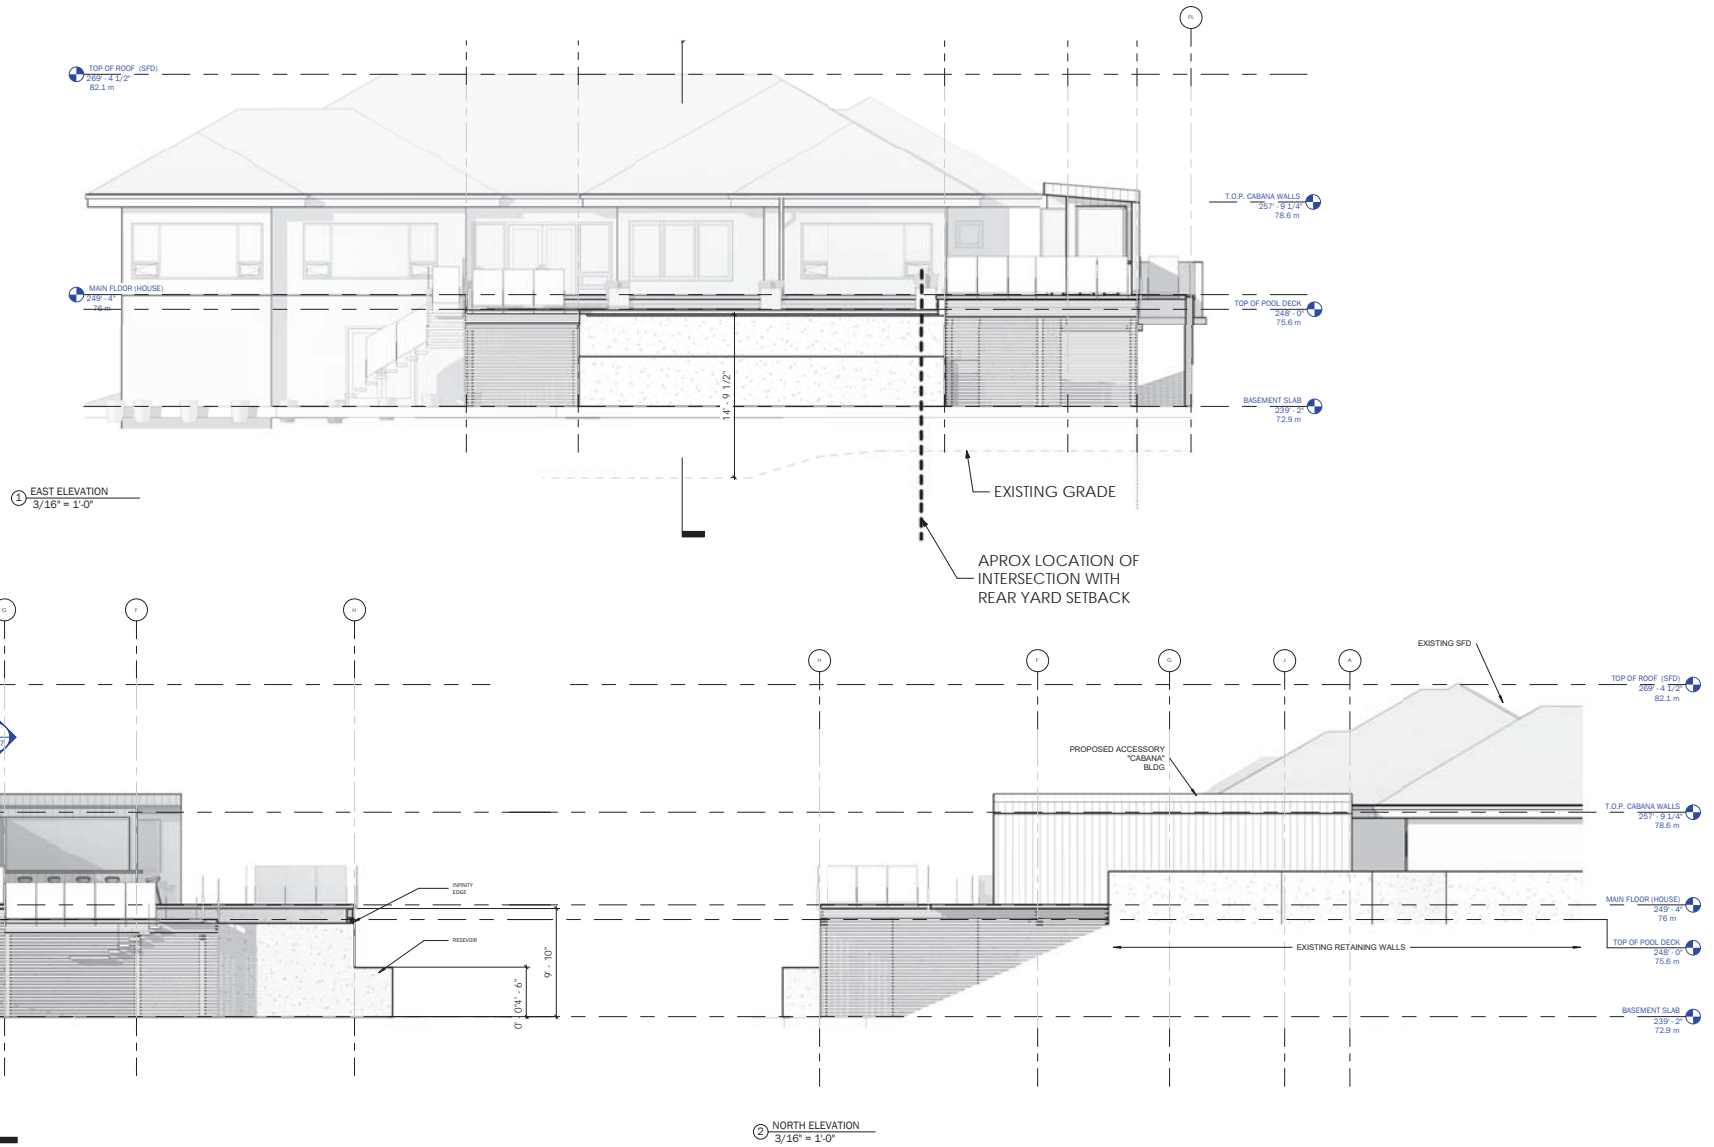

RECEIVED
DVP442
2022-DEC-06
COURT PLANNING

ANCHOR BUILDING CO.
NANAIMO BC | 250.713.3353 | mrdylanlyons@gmail.com

THE DRAWINGS, DESIGN IDEAS AND FEATURES OF CONSTRUCTION SHOWN HEREIN ARE THE EXCLUSIVE PROPERTY OF ANCHOR BUILDING COMPANY LTD. ALL RIGHTS ARE RESERVED. ANY REUSE OR REPRODUCTION OF THESE DRAWINGS FOR ANY PURPOSES OTHER THAN THAT SPECIFICALLY WRITTEN CONSENT IN THE EXACT COPY OF THESE DRAWINGS IS STRICTLY PROHIBITED. THE THIRD PARTY SHALL NOT HOLD ANCHOR BUILDING COMPANY LTD. RESPONSIBLE.

Backyard
Renovation

Hinrich View
Nanaimo BC


CLIENT
Ben and Candice Mazzei

DATE	#	DESCRIPTION
22 03 28	1	ISSUED FOR MUNICIPAL REVIEW
22 12 05	2	ISSUED FOR DEV. PERMIT VARIANCE


DATE 2020.12.07
SCALE 3/16" = 1'-0"
DRAWN BY DL

POOL ELEVATIONS

A103

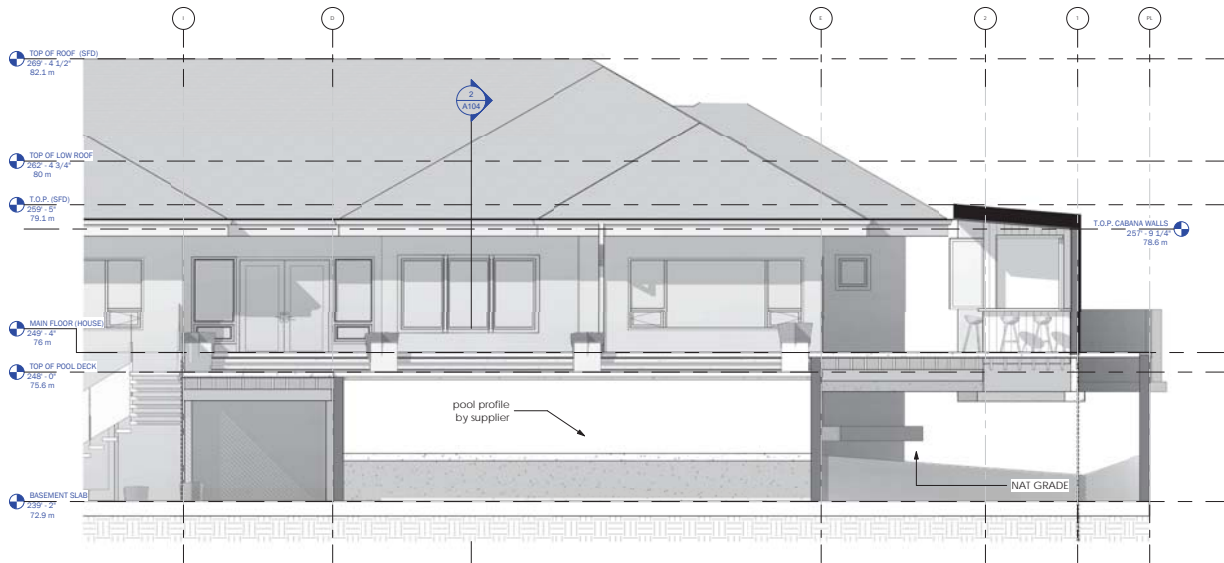

③ POOL LONG SECTION
1/4" = 1'-0"

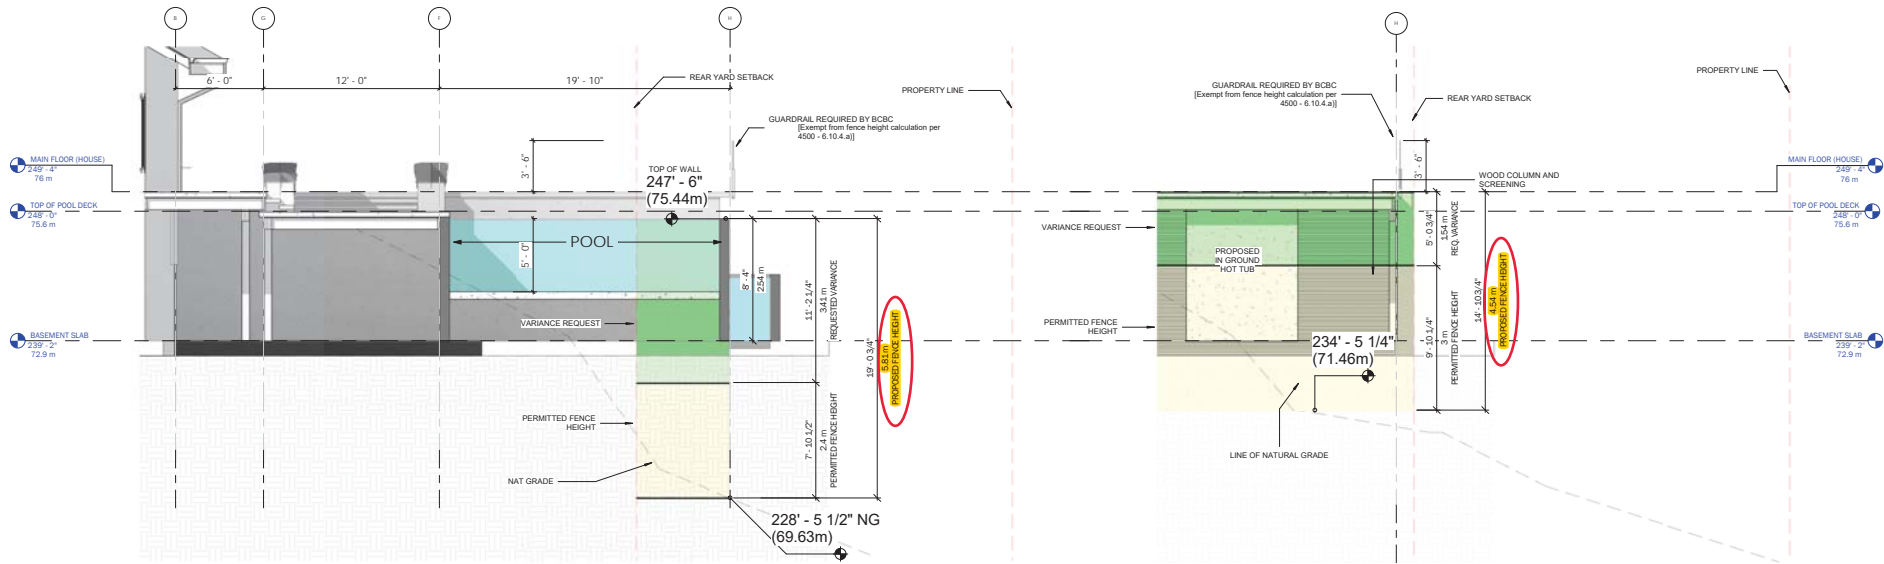

② CROSS SECTION THROUGH POOL
1/4" = 1'-0"

④ CROSS SECTION AT HOT TUB
1/4" = 1'-0"

RECEIVED
DVP442
2022-DEC-06



NANAIMO BC | 250.713.3353 | mrdylanlyons@gmail.com

Backyard Renovation

Hinrich View
Nanaimo BC

CLIENT

Ben and Candice Mazzei

DATE	#	DESCRIPTION
22.03.23	1	ISSUED FOR MUNICIPAL REVIEW
22.12.05	2	ISSUED FOR DEV. PERMIT VARIANCE

DATE 2020.12.07

SCALE 1/4" = 1'-0"

DRAWN BY DL

SECTIONS

A104