
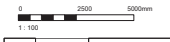
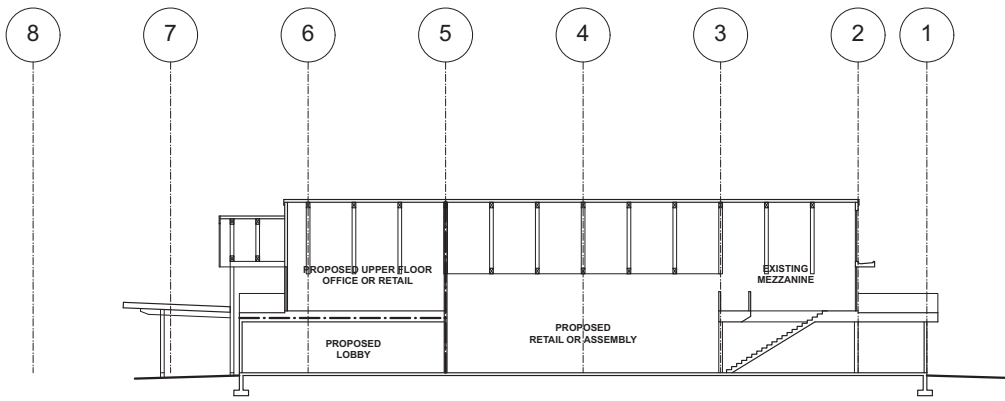


ATTACHMENT E SITE SECTIONS

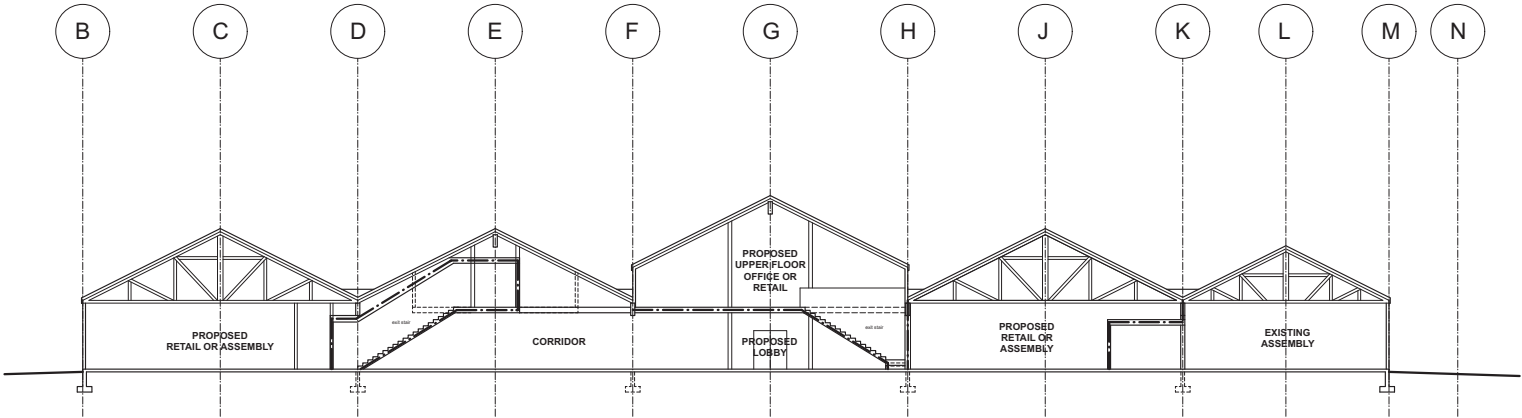

4	2022.12.20	DEVELOPMENT PERMIT REVISION 2
3	2022.05.05	DEVELOPMENT PERMIT REVISION 1
2	2022.02.15	DEVELOPMENT PERMIT
1	2022.02.03	REVIEW
DR	DR	DR
DATE	DATE	DATE
BY	BY	BY
CHK	CHK	CHK
APP	APP	APP

NOTE: All dimensions are shown in millimeters.
RECEIVED
DP1269
2023-JAN-16

dHKarchitects
 ARCHITECTS
 1840 Stewart Avenue
 Nanaimo, BC
 V9S 4K6
 TEL: 250.754.1111
 FAX: 250.754.1112
 WWW.DHKARCHITECTS.COM

PROJECT: 1840 Stewart Avenue
 SHEET: A401