


ATTACHMENT C SITE PLAN

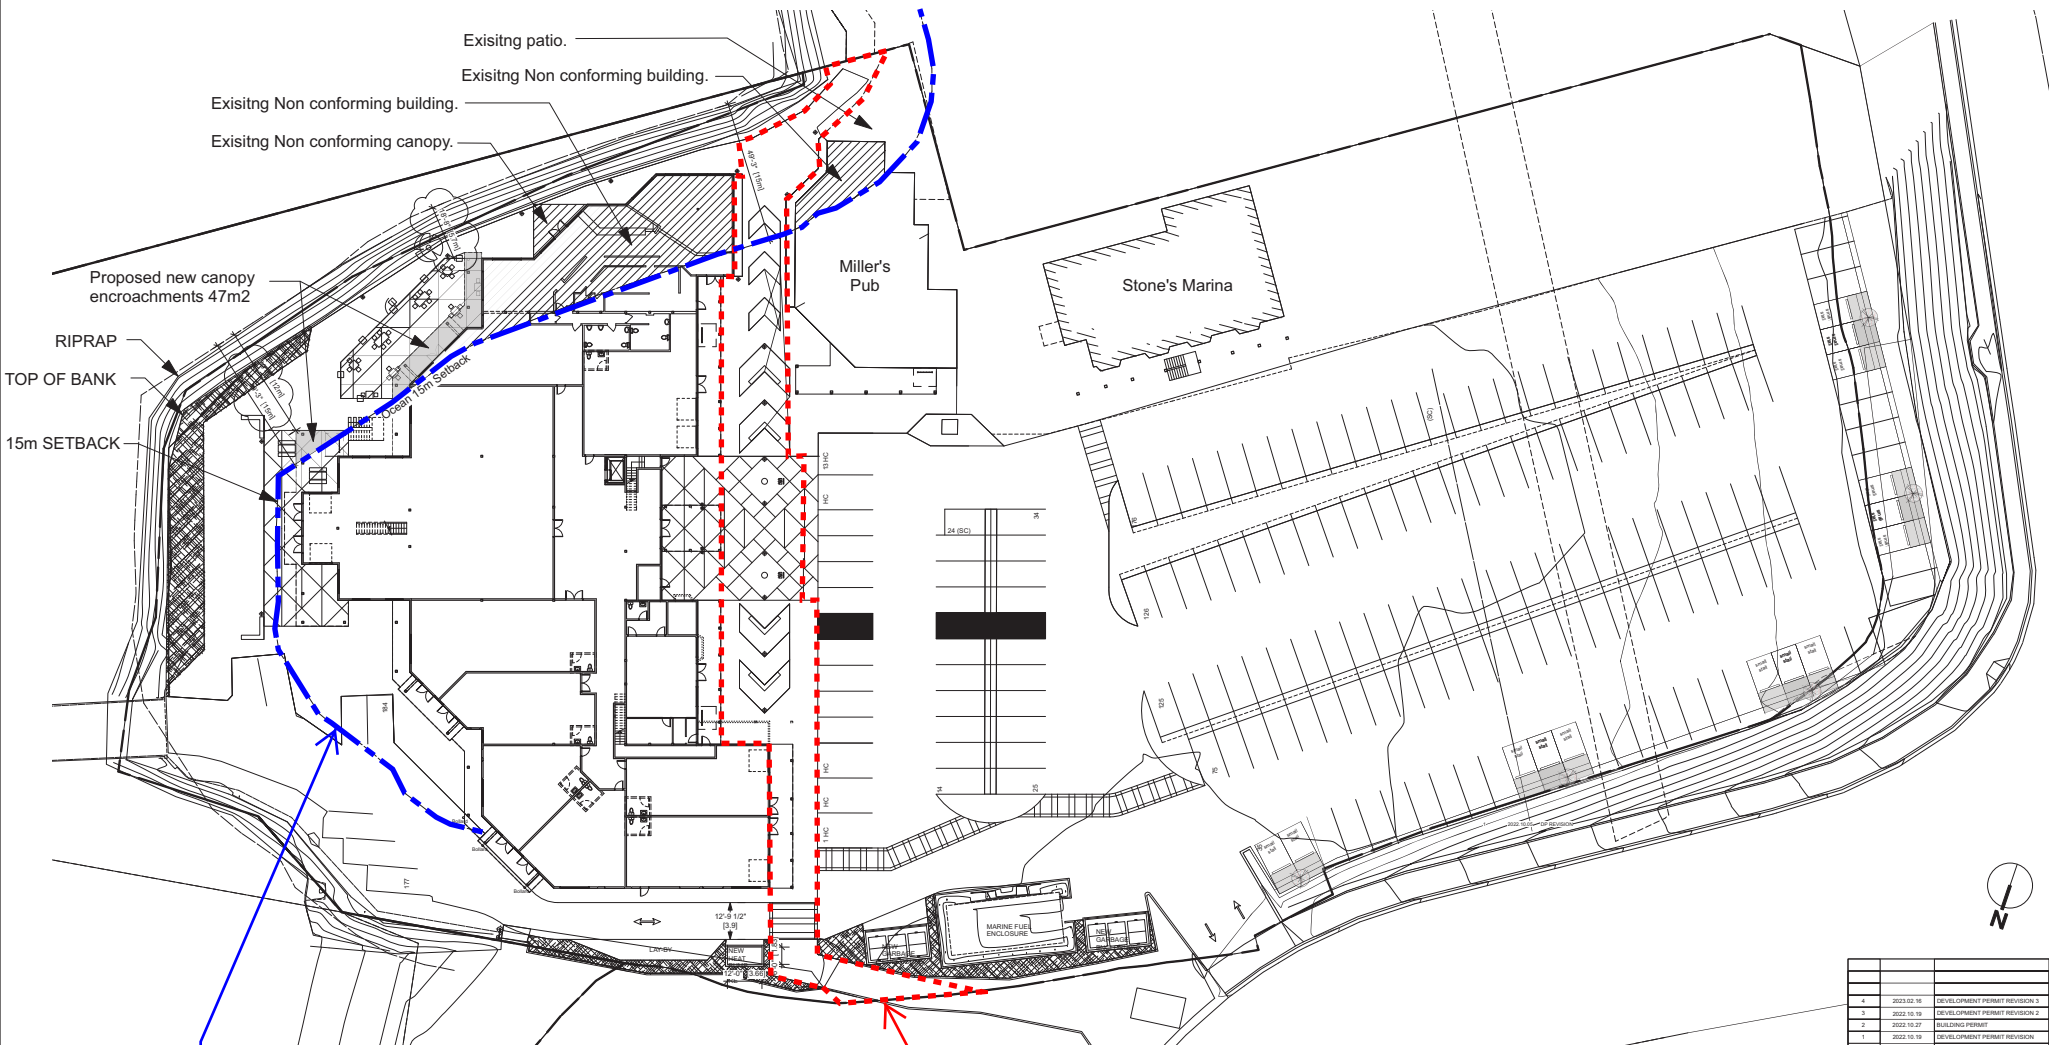

15m marine foreshore setback

Approximate location of proposed right-of-way for public access (Waterfront Walkway)

4	2023.02.16	DEVELOPMENT PERMIT REVISION 3
3	2022.10.19	DEVELOPMENT PERMIT REVISION 2
2	2022.10.27	BUILDING PERMIT
1	2022.10.19	DEVELOPMENT PERMIT REVISION
DDM DTN REVIS		

dHKarchitects

1840 Stewart Avenue
Nantuxo, SC

A100

RECEIVED
DP 1268
2023-FEB-16
CITY OF NANTUXO