


ATTACHMENT F
PROPOSED RIPARIAN RESTORATION PLAN

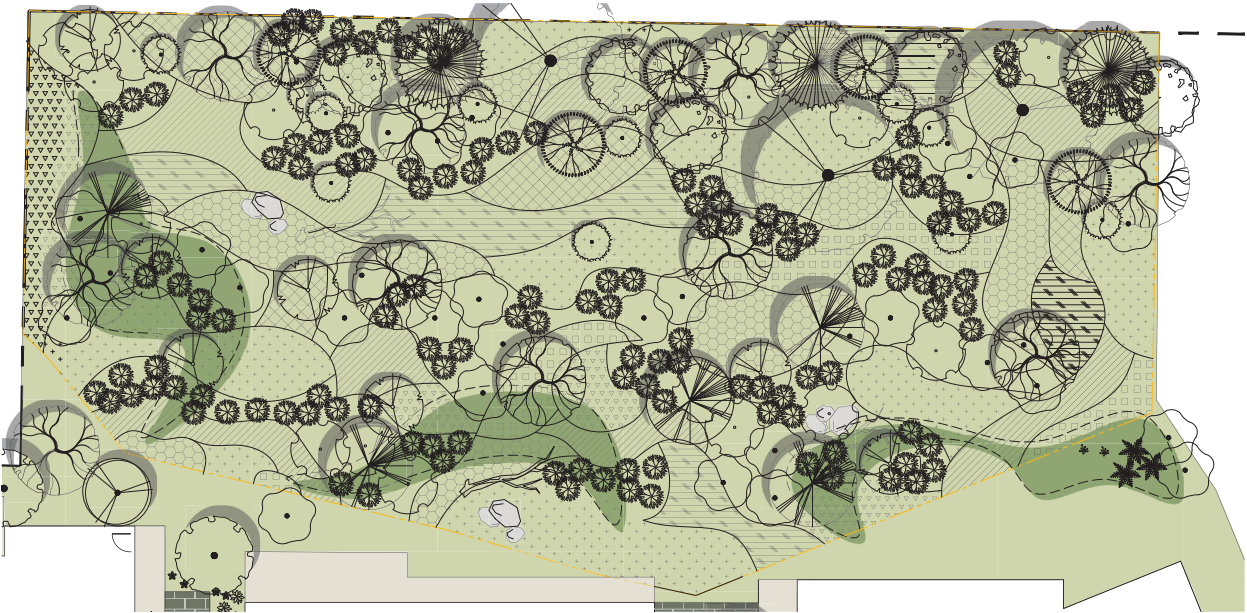

NATIVE PLANTS & SHRUBS PALLET



NATIVE TREE PALLET



LEGEND

- RESTORATION ZONE
- PLANTED LANDSCAPE AREA
- 450 - 600 mm DEPTH 1L GROWING MEDIUM (BCL'S)
 - 50 mm DEPTH MULCH
- GEOTECHNICAL SETBACK
- LANDSCAPE BERM
- 1000 mm DEPTH GROWING MEDIUM

PLANT SCHEDULE

Quantity	Symbol	Latin Name	Common Name	Container	Native	Pollinator
124		Arctostaphylos uva-ursi	Kinnikinnick	4"	y	
146		Blechnum spicant	Deer Fern	#1	y	
137		Gaultheria shallon	Salal	#1	y	y
314		Heuchera spp	Alumroot	#1	y	
146		Mahonia Nervosa	Dull Oregon Grape	#1	y	y
30		Oleria cerasiformis	Indian plum	#2	y	y
476		Polystichum munifolium	Western sword fern	#1	y	
300		Tiarella cordifolia	Foam Flower	#1	y	
254		Trillium ovatum	Western Trillium	#1	y	
22		Vaccinium ovatum	Evergreen Huckleberry	#2	y	y

NOTES:
1. TOTAL PLANT QUANTITY: 1949.
PLANT DENSITY: 1.38 PER ONE SQUARE METER.
2. PLANTS IN PLANT LISTS ARE SPECIFIED ACCORDING TO THE CANADIAN NURSERY LANDSCAPE ASSOCIATION CANADIAN STANDARDS FOR NURSERY STOCK AND SECTION 12, CONTAINER GROWN PLANTS FROM THE BC LANDSCAPE STANDARD, CURRENT EDITION.

TREE SCHEDULE

Quantity	Symbol	Latin Name	Common Name	Container	Caliper	Height	Native
7		Acer glabrum	Douglas Maple	B&B	40mm		y
3		Acer macrophyllum	Big Leaf Maple	B&B	60mm		y
5		Cornus nuttallii	Pacific Flowering Dogwood	B&B	60mm		y
10		Malus fusca	Pacific Crab Apple	B&B	50mm		y
5		Pseudotsuga menziesii	Douglas Fir	B&B		2.5m	y
5		Rhamnus purshiana	Cascara	B&B	40mm		y
11		Taxus brevifolia	Pacific Yew	B&B		2.5m	y
3		Thuja plicata	Western Red Cedar	B&B		3m	y

NOTES:
1. PLANTS IN PLANT LISTS ARE SPECIFIED ACCORDING TO THE CANADIAN NURSERY LANDSCAPE ASSOCIATION CANADIAN STANDARDS FOR NURSERY STOCK AND SECTION 12, CONTAINER GROWN PLANTS FROM THE BC LANDSCAPE STANDARD, CURRENT EDITION.



1608 Camosun Street, Victoria BC V8T 3E6
info@biophilialcollective.ca 250.590.1156

PROJECT ADDRESS:
878 PARK AVE,
NANAIMO, BC

DESIGNED BY: BIANCA BODLEY
DRAWN BY: SS

1	ISSUED FOR REVIEW	2012/02
2	ISSUED FOR REZONING	2012/07
3	ISSUED FOR REZONING	2012/08
NO.	ISSUE	YMMGG

SEAL

NORTH ARROW



DRAWING TITLE:
RESTORATION PLAN

DWG NO:

SCALE: 1:200

RECEIVED
RA484
2023-FEB-07
C:\P\2023-07-07

L2