



ATTACHMENT B CONCEPTUAL SITE PLAN

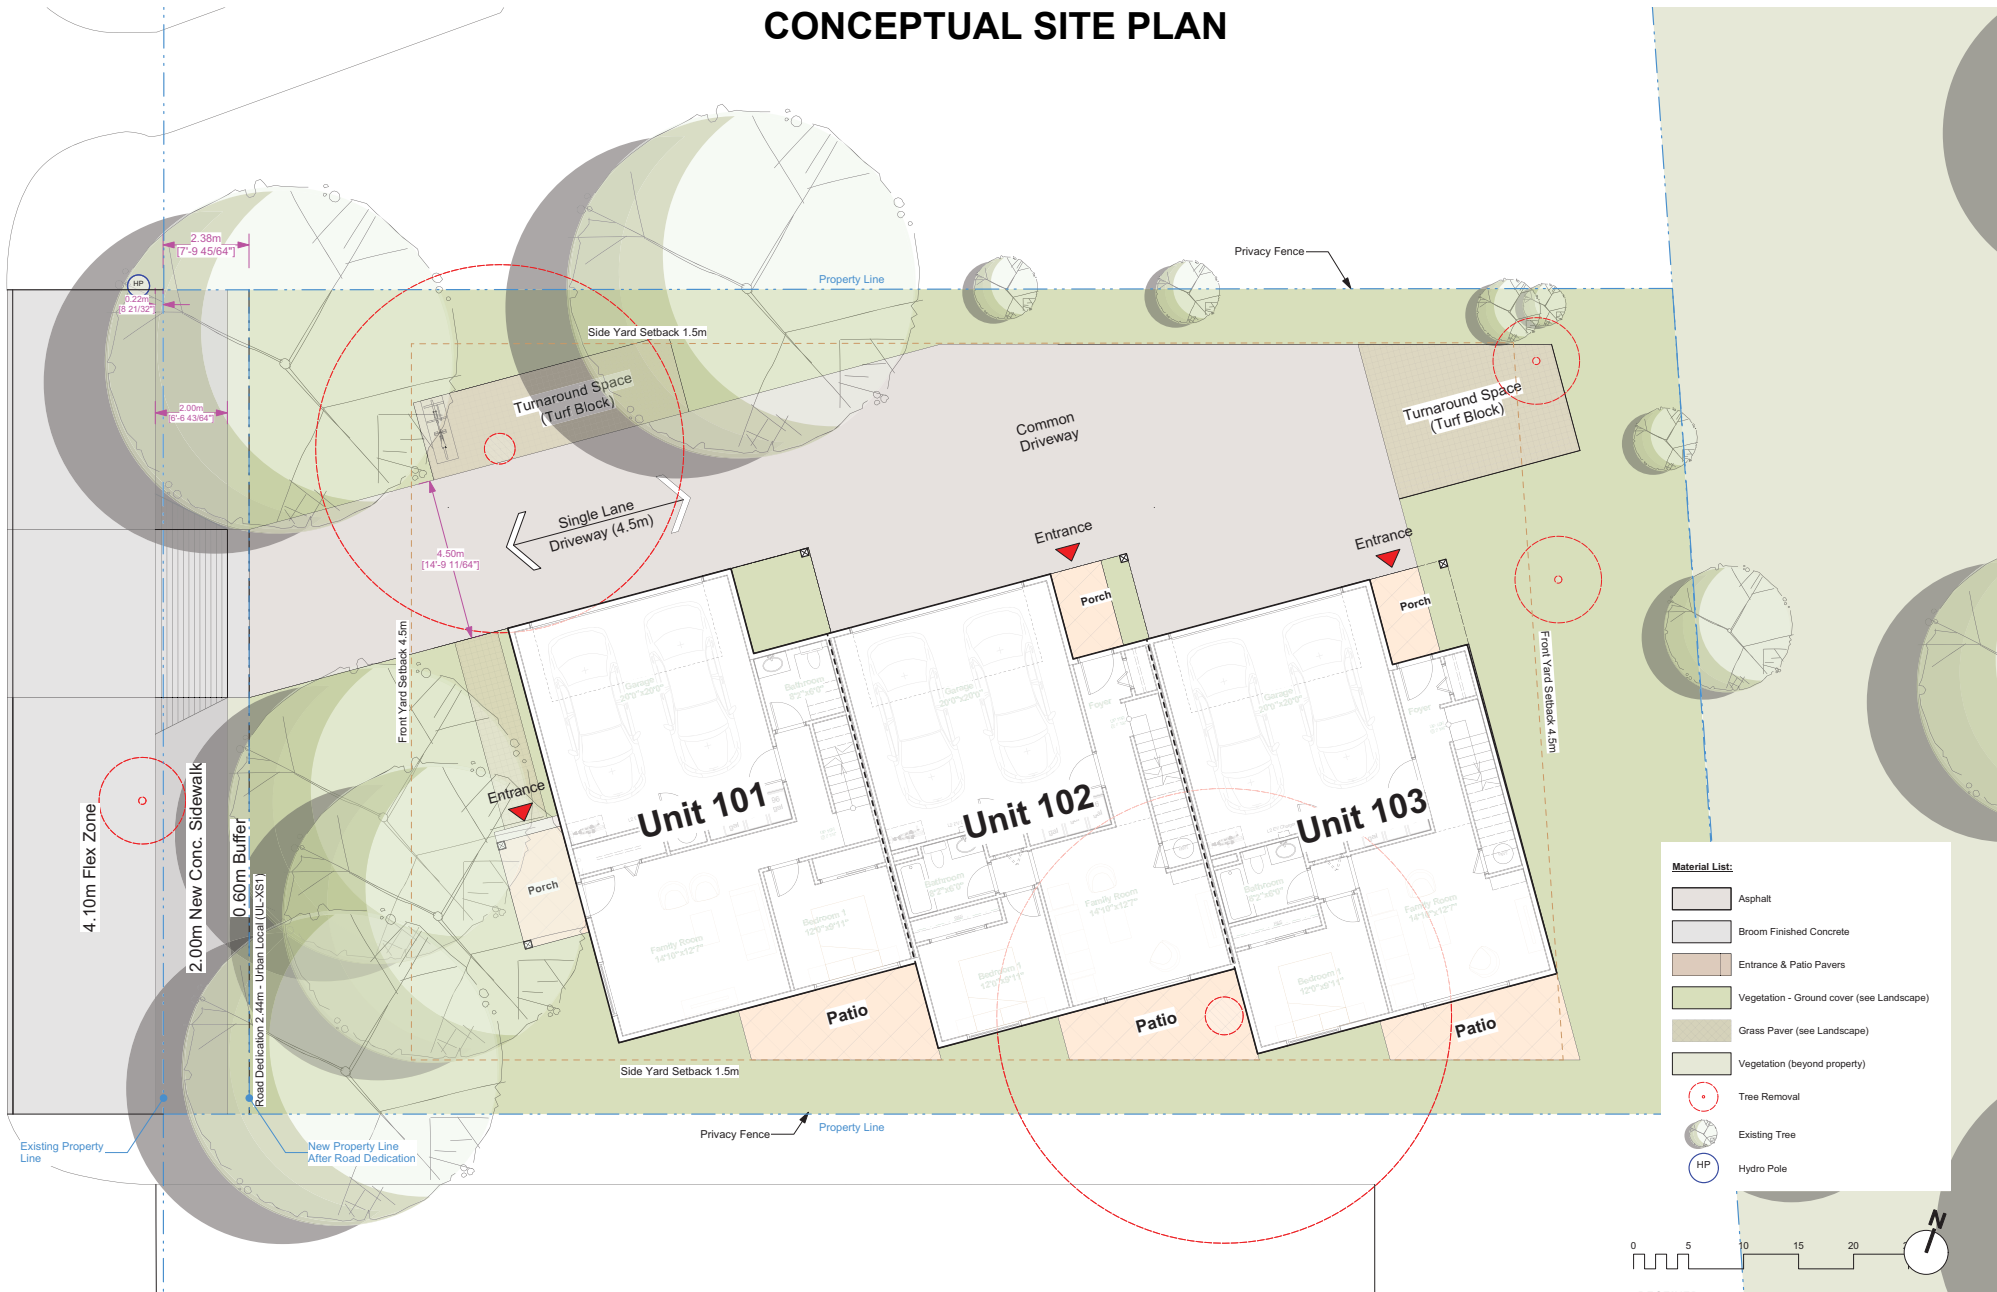

Material List:

- Asphalt
- Broom Finished Concrete
- Entrance & Patio Pavers
- Vegetation - Ground cover (see Landscape)
- Grass Paver (see Landscape)
- Vegetation (beyond property)
- Tree Removal
- Existing Tree
- Hydro Pole

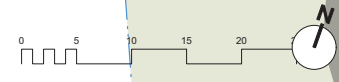

RECEIVED
RA 490
2023-FEB-09
COURTESY PLANNING

