


ATTACHMENT E BUILDING SECTIONS


1 of 2

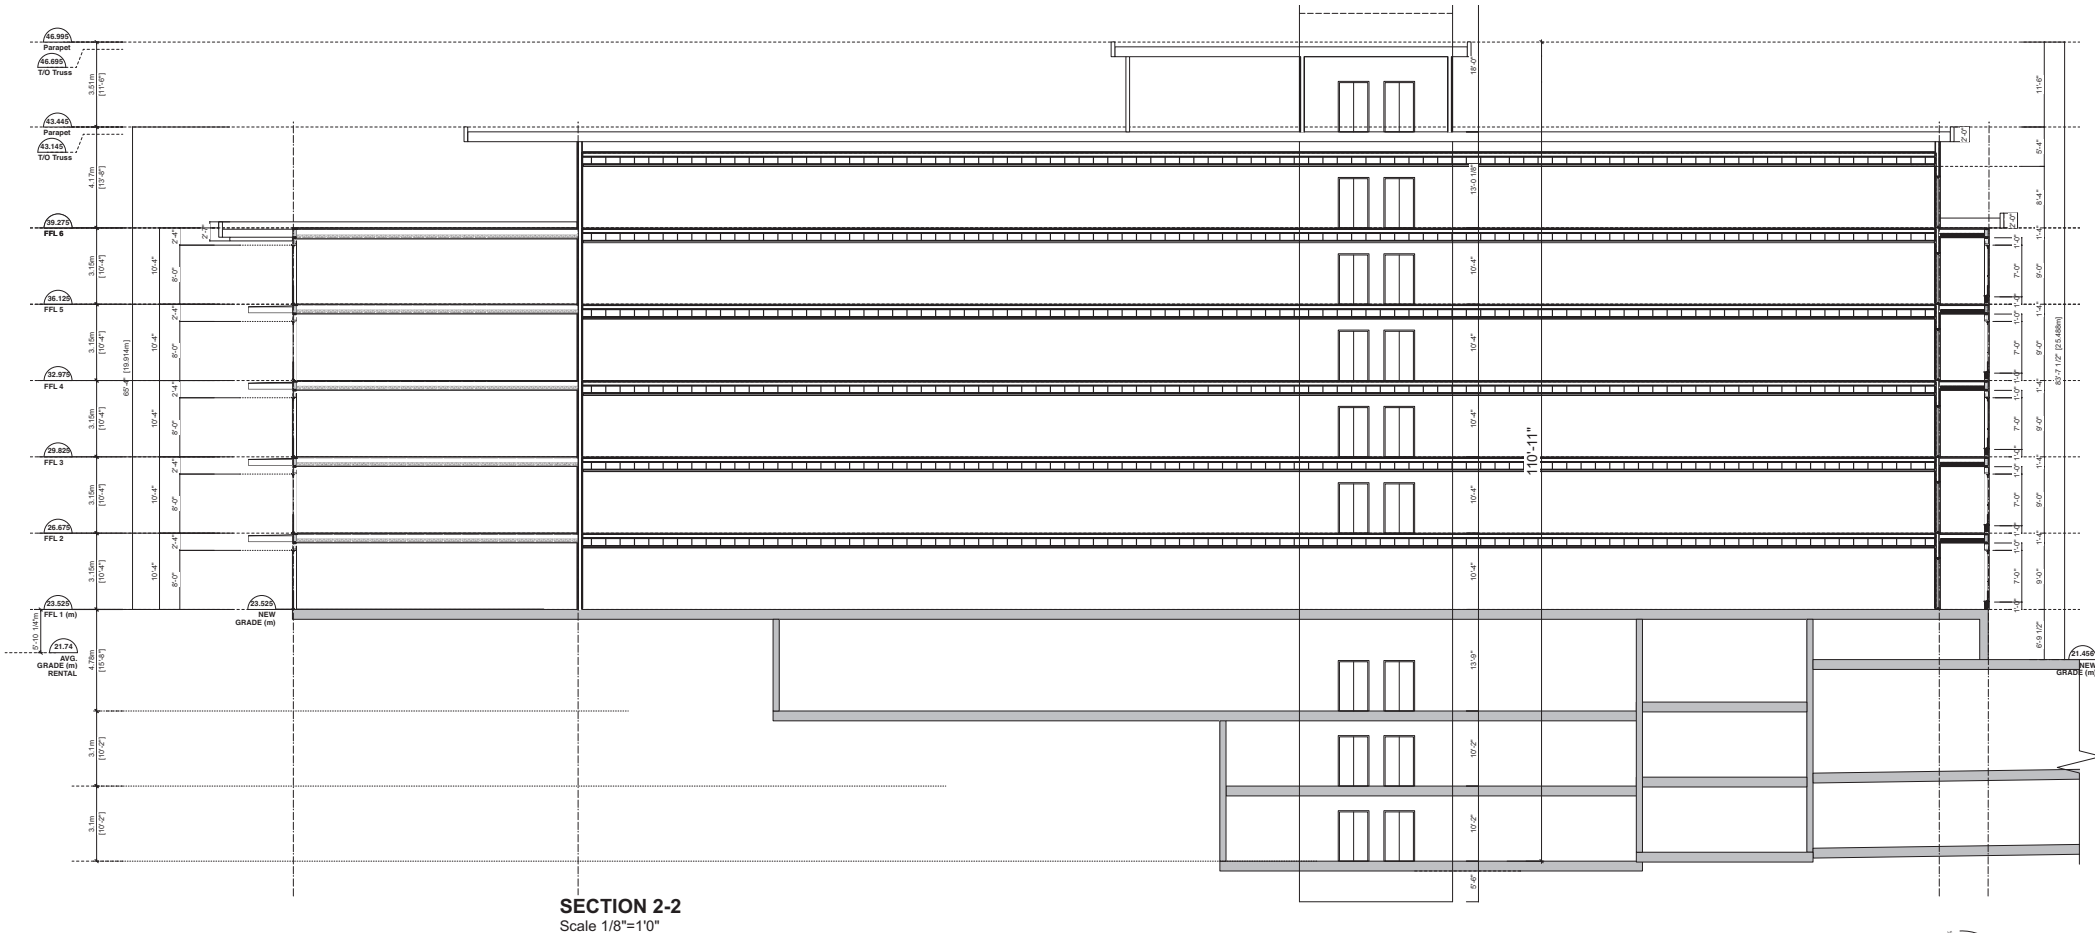




SECTION 2-2
Scale 1/8"=1'0"



0 10' 20' 40'
1/8" = 1'

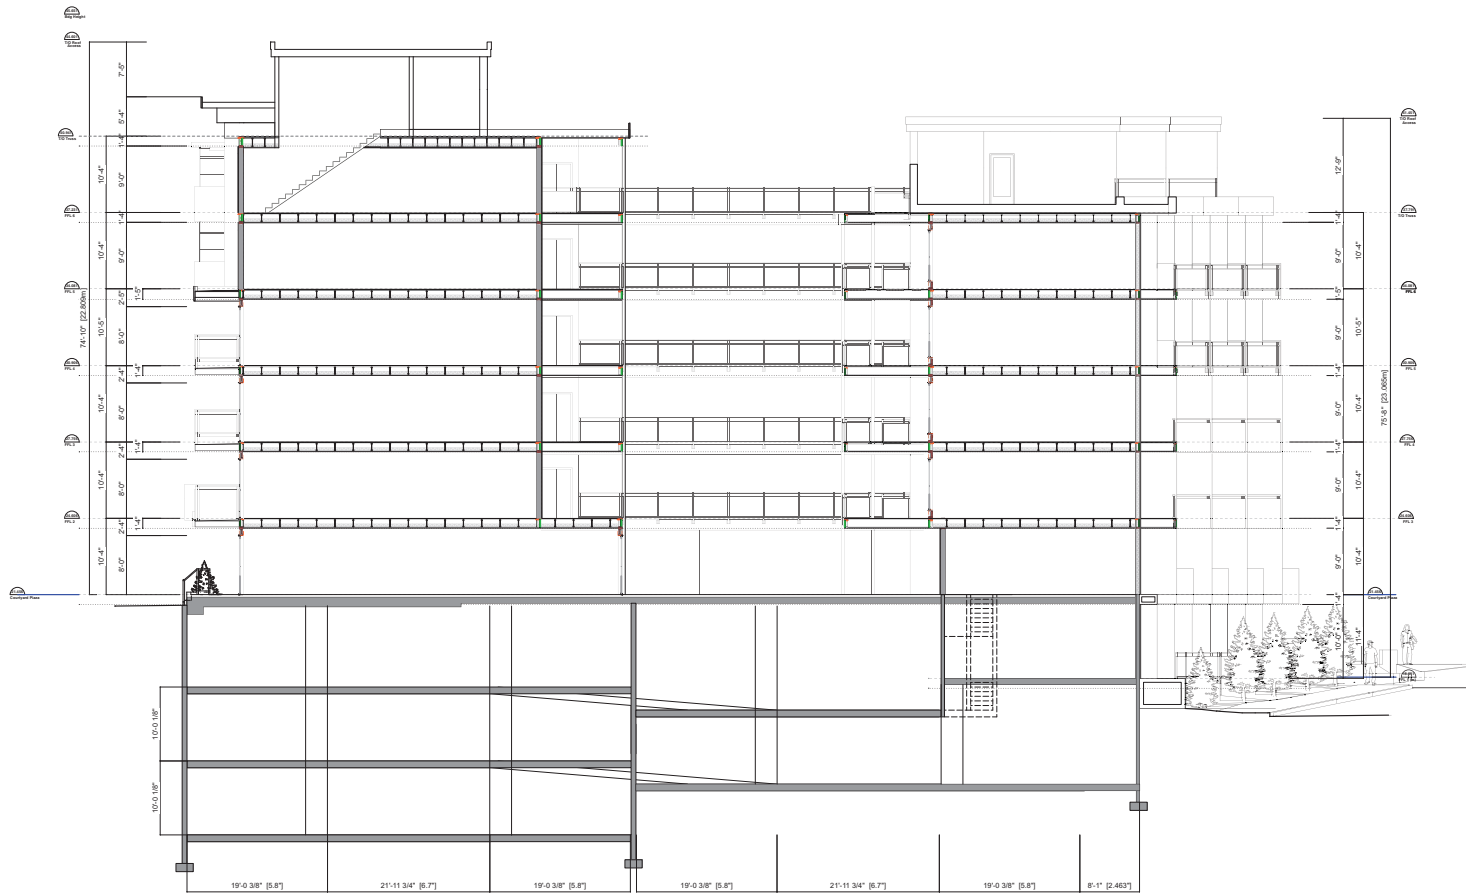

SECTION 3-3
Scale 1/8"=1'0"

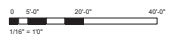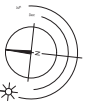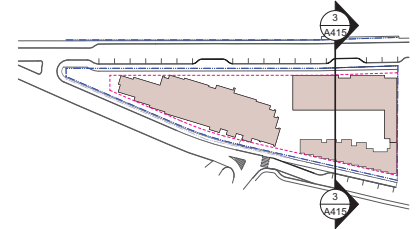

Nanaimo, BC
08Nov22

77 Chapel Street / DP Revision

Strata Buildings. Section 3-3 **A415**

RECEIVED
DP1255
2022-DEC-12
Surrey, BC

dHKArchitects

