


ATTACHMENT B  
SITE PLAN AND DETAILS

Page 1/2

Sip Pub - Site Plan

106-601 Bruce Avenue, Nanaimo, BC, V9R 3Y6

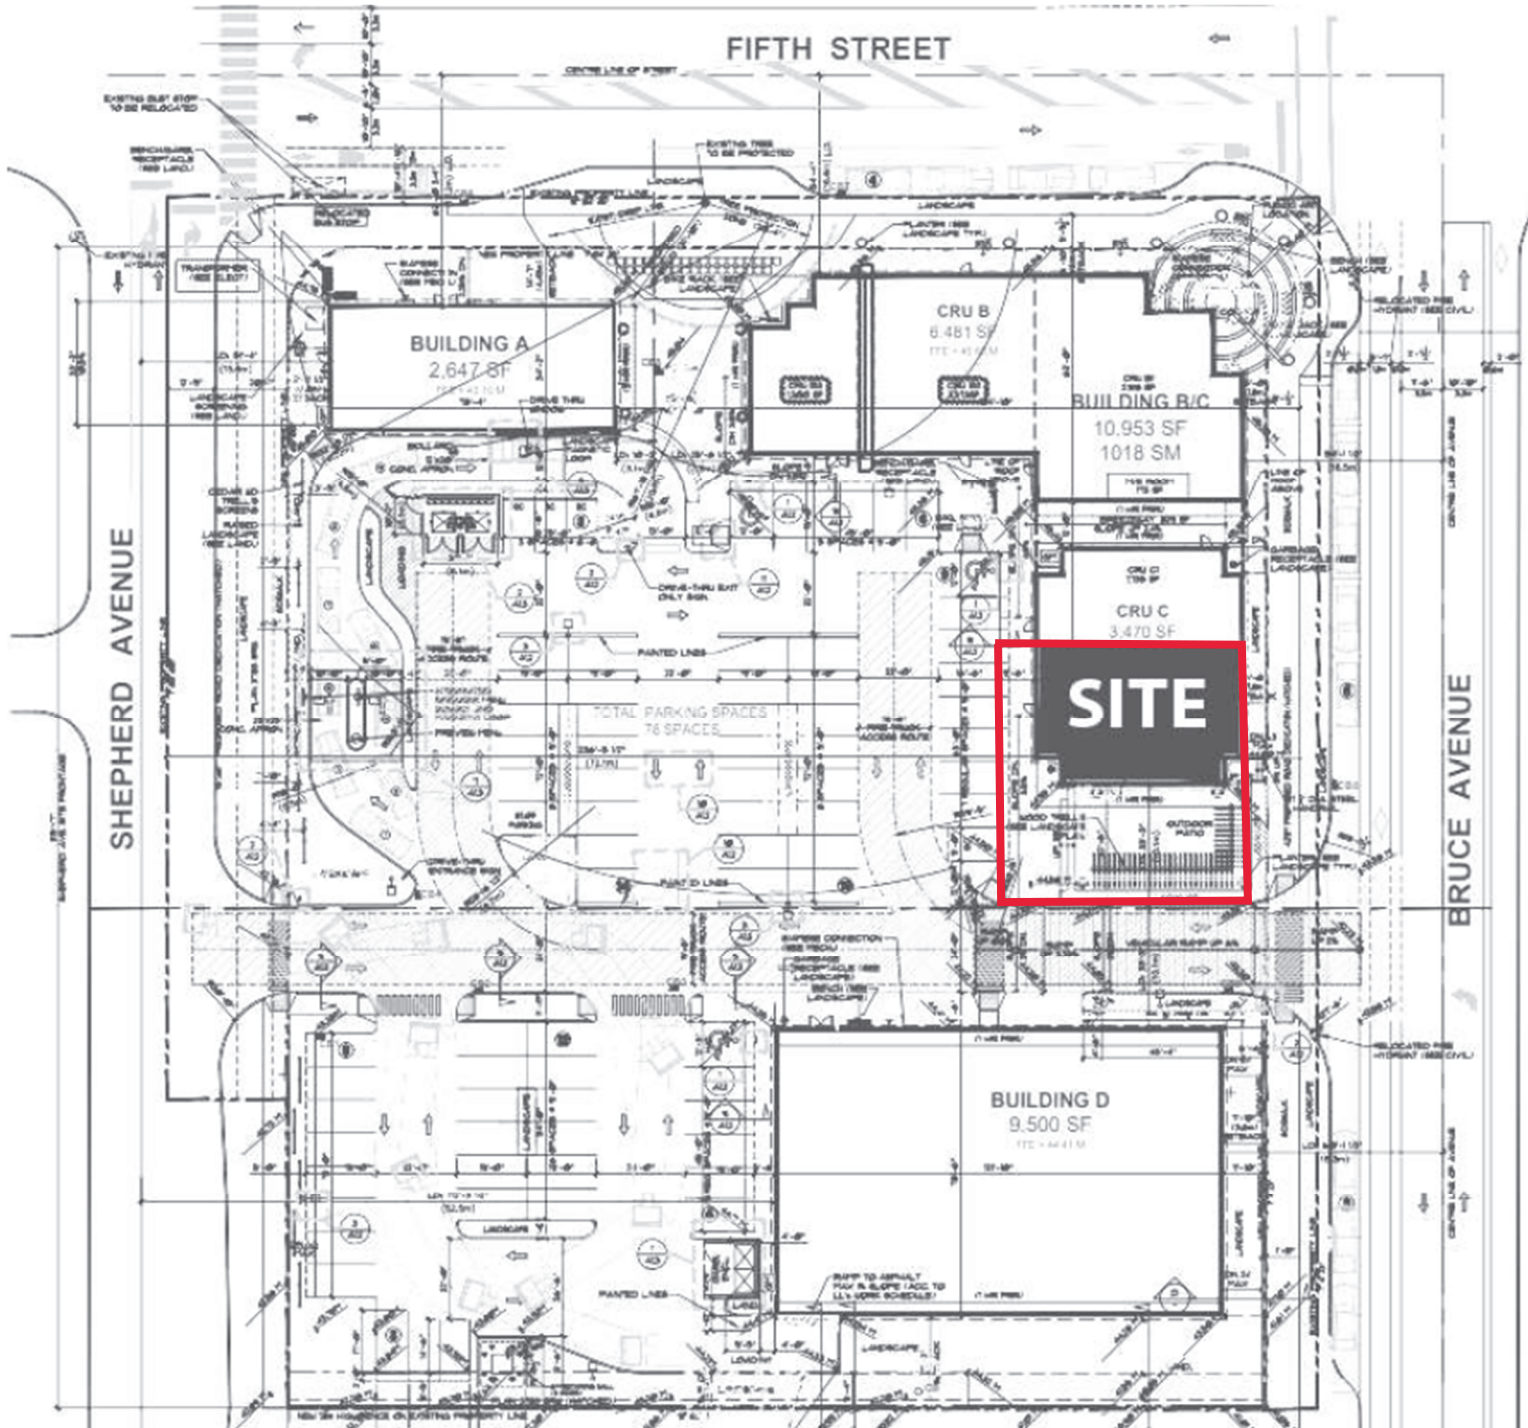

RECEIVED  
LA152  
2022-DEC-01  
Current Planning

## SAMPLE OF PROPOSED PATIO FENCING

