



ATTACHMENT D BUILDING ELEVATIONS AND DETAILS

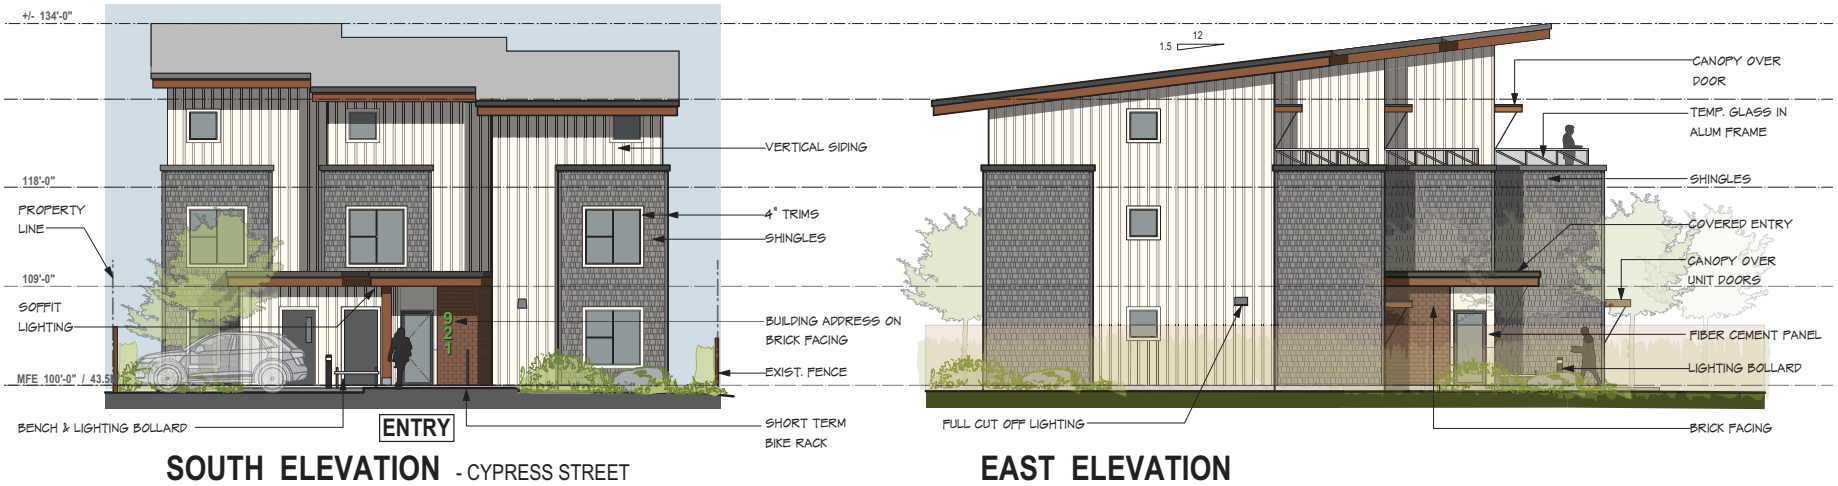

SOUTH ELEVATION - CYPRESS STREET

EAST ELEVATION

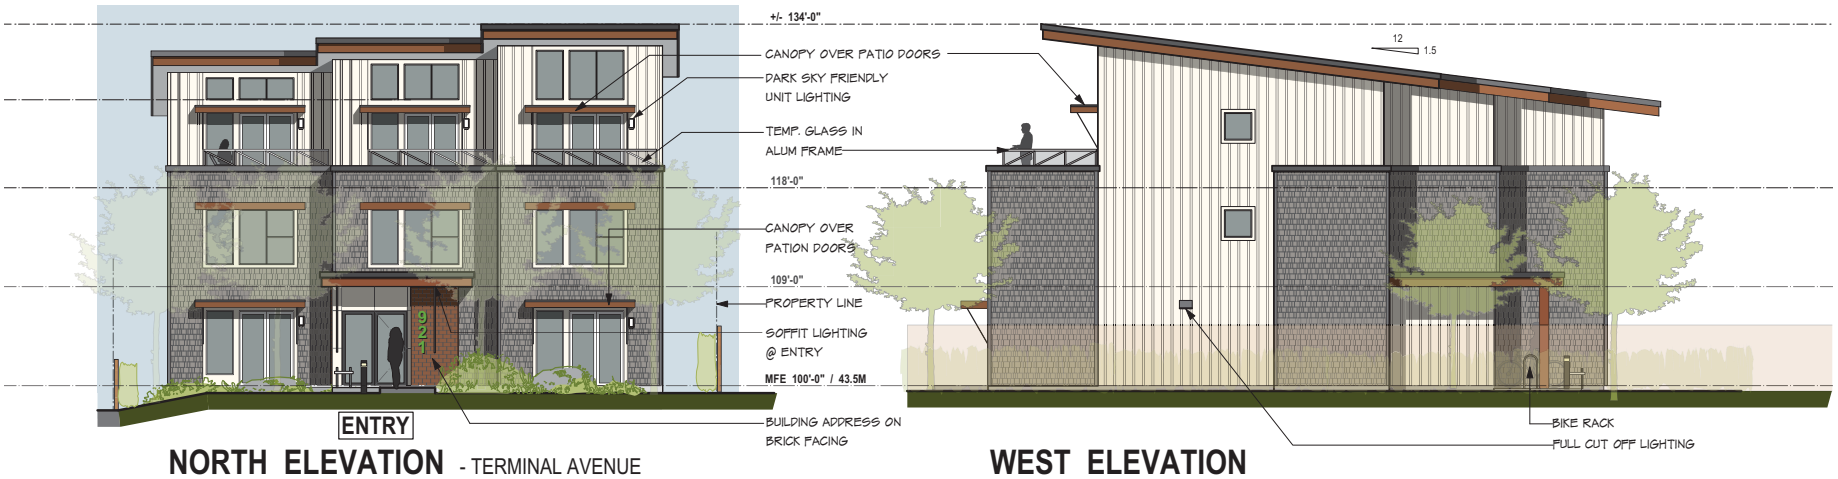

NORTH ELEVATION - TERMINAL AVENUE

WEST ELEVATION

MATERIAL/COLOUR SCHEDULE

SHINGLED SIDING DARK GREY CORNER TRIMS TO MATCH	VERTICAL SIDING WARM WHITE CORNER TRIMS TO MATCH	BRICK FACING RED BROWN	FASCIAS/POSTS/ CANOPIES ROYCROFT COPPER RED	FIBER CEMENT PANEL WARM WHITE	WINDOW/DOOR TRIMS WARM WHITE	WINDOW/DOOR FRAMES ALUM. RAILINGS
					FLASHINGS SLATE	ROOF GREY

LANDSCAPE SHOWN IS REPRESENTATIONAL ONLY. SEE DRAWINGS BY OTHERS.

PROPOSED 5 UNIT RESIDENTIAL DEVELOPMENT
921 TERMINAL AVENUE NORTH
 NANAIMO B.C.

bjk architecture inc.
 2122 Brandon Rd
 Shawnigan Lake B.C.
 V0R 2W3
 Ph: 250-891-1602

PROJECT #:	2013-1564	ISSUED:	07 MAY 2020	ISSUED:	07 NOV 2022
ISSUED:	18 DEC 2020	REVISÉ:	11 JAN 2023	CONSULTANTS:	28 JAN 2023
CONSULTANT:	29 MAR 2021	ISSUED:	09 APR 2021	DP SUBMISSION:	24 FEB 2023
REVIEW:	07 JUNE 2021	DP:	26 AUG 2021	DP SUPPLEMENTAL INFO:	14 APR 2023
DP:	24 SEPT 2021	REVIEW:	17 DEC 2021		
DP:	28 APR 2022	DP REVISÉ:	28 APR 2022		

RECEIVED
DP1262
2023-APR-18
 Current Planning

PR3