



**ATTACHMENT B
SUBJECT PROPERTY MAP**

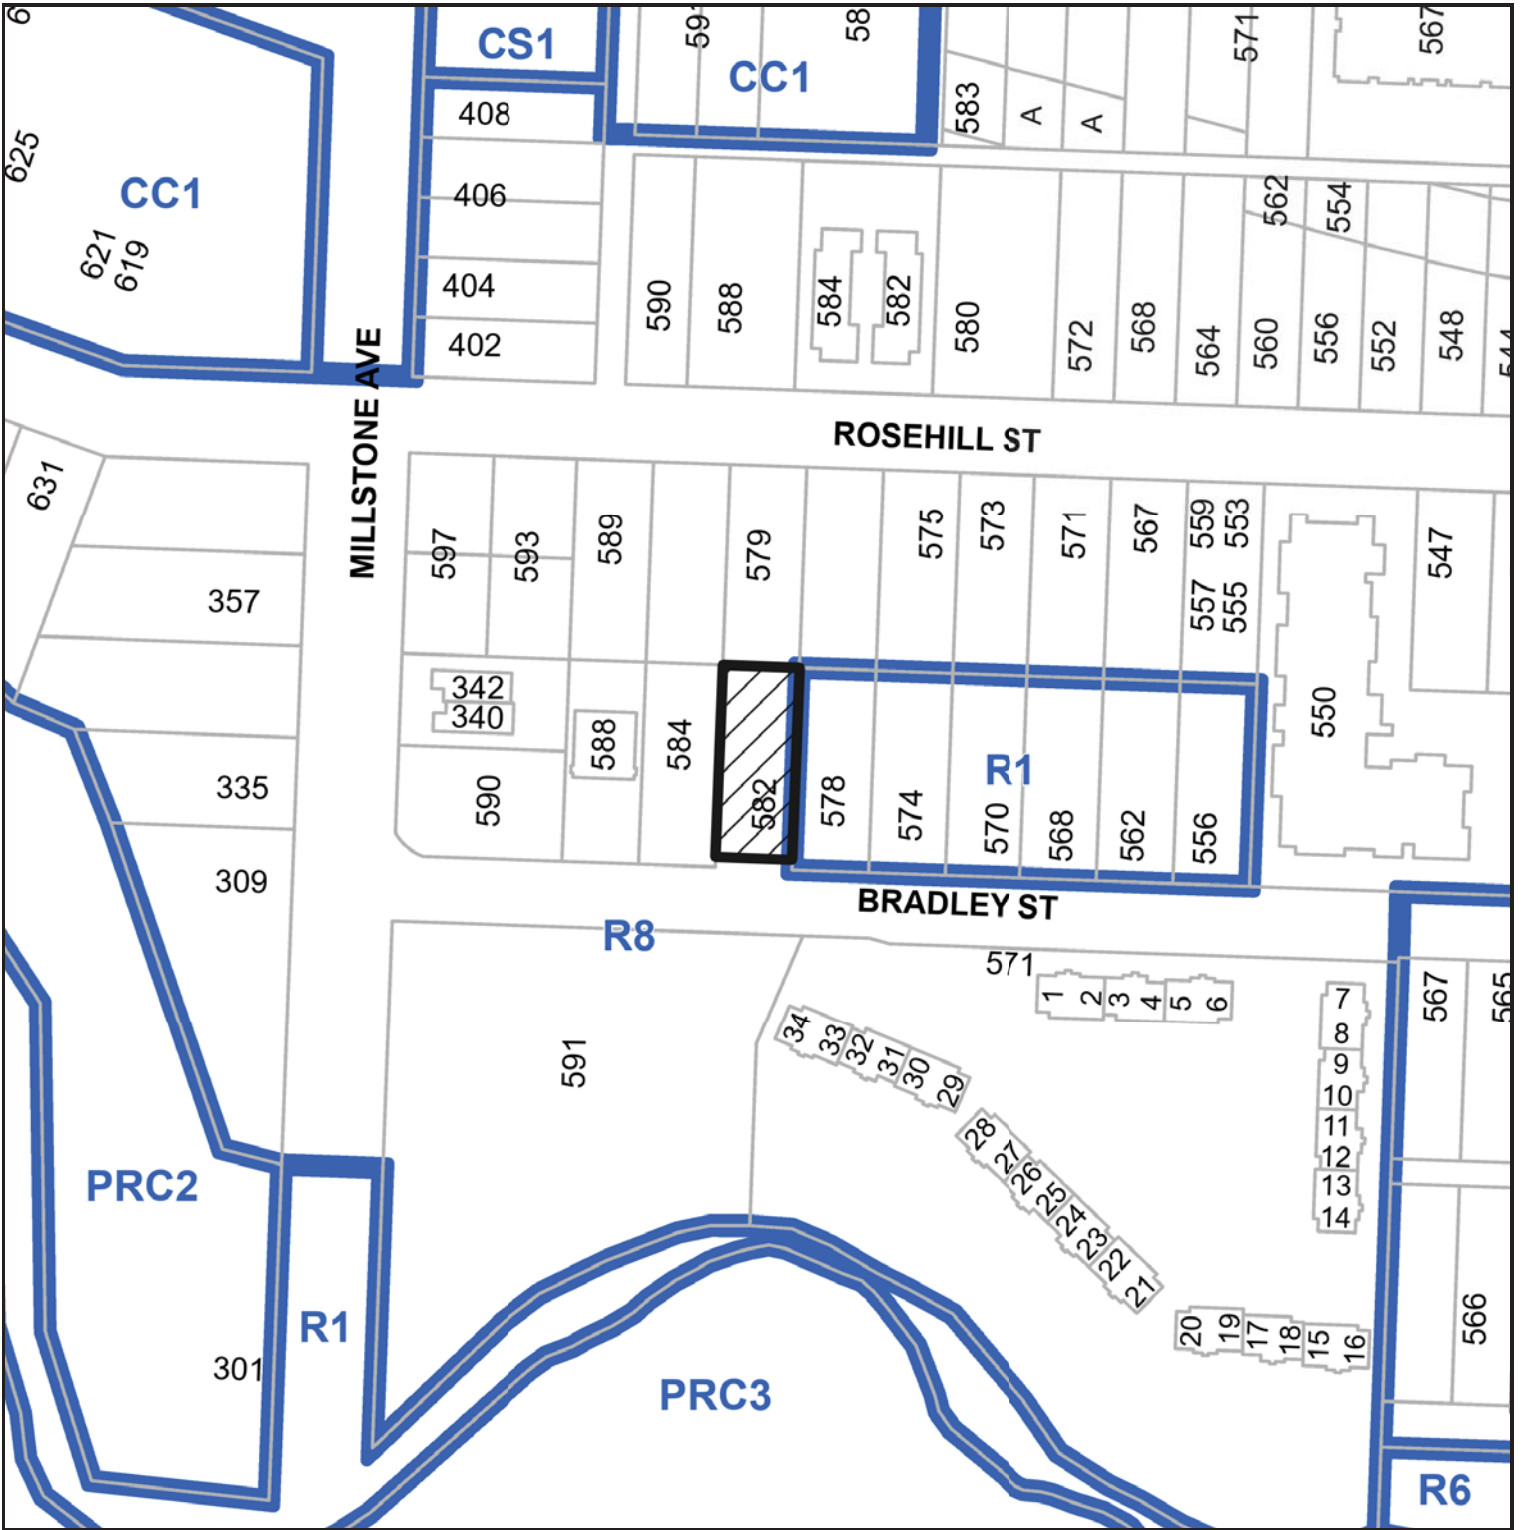

DEVELOPMENT PERMIT APPLICATION NO. DP001293

 582 BRADLEY STREET