

ATTACHMENT F BUILDING RENDERINGS



19/11/01	DESIGN DEVELOPMENT
20/05/10	DEVT PERMIT COORDINATION
20/12/05	ISSUED FOR DP: PRE-APPLICATION
21/04/12	ISSUED FOR DEVT PERMIT APPLICATION
21/08/27	REVO PER DAP COMMENTS
22/10/25	REVO PER FORM E & COMP. LETTER 21/12/11
23/05/12	REVISED & REISSUED FOR DEVT PERMIT

DO NOT SCALE OFF DRAWING. THIS DRAWING IS NOT FOR CONSTRUCTION PURPOSES UNLESS EXPRESSLY STATED. ALL RIGHTS RESERVED AND REPRODUCTION IN ANY FORM MUST BE APPROVED BY G3 ARCHITECTURE INC.

ARCHITECT:
G3 ARCHITECTURE INC.
 #130 - 1959 - 152ND STREET
 SURREY, B.C.
 V4A 0C4
 TEL: 604-916-8582
 EMAIL: gus@g3projects.com

**26 UNIT
TOWNHOUSE DEVELOPMENT
FIREWEED WAY
NANAIMO, BC**
 DEVELOPMENT PERMIT #DP001235

TITLE:
**RENDERINGS
 (FOR REFERENCE ONLY)**
RECEIVED
DP1235
2023-MAY-17
CONSTRUCTION

SCALE: N.T.S.	DRAWING NO.:
DATE: 23/05/12	A500

NOTE: THESE RENDERINGS SHOWN HEREWITH ARE FOR REFERENCE ONLY WITH REGARDS TO BUILDING MASS AND SITE LAYOUT. THEY DO NOT REFLECT EXACTLY THE FINAL DESIGN. REFER ALSO TO BUILDING ELEVATIONS, FINISH SCHEDULES AND OTHER ARCHITECTURAL DRAWINGS AND LANDSCAPE FOR FINAL DESIGN AND PROPOSED DETAILS



19/11/01	DESIGN DEVELOPMENT
20/05/10	DEVY PERMIT COORDINATION
20/12/05	ISSUED FOR DP: PRE-APPLICATION
21/04/12	ISSUED FOR DEVY PERMIT APPLICATION
21/08/27	REVO PER DAP COMMENTS
22/10/25	REVO PER FORM E & COMP. LETTER 21/12/17
23/05/12	REVISED & REISSUED FOR DEVY PERMIT

DO NOT SCALE OFF DRAWING. THIS DRAWING IS NOT FOR CONSTRUCTION PURPOSES UNLESS EXPRESSLY STATED. ALL RIGHTS RESERVED AND REPRODUCTION IN ANY FORM MUST BE APPROVED BY G3 ARCHITECTURE INC.

ARCHITECT:


G3 ARCHITECTURE INC.
 #130 - 1959 - 152ND STREET
 SUKREY, B.C.
 V4A 0C4
 TEL: 604-916-8582
 EMAIL: gus@g3projects.com

26 UNIT TOWNHOUSE DEVELOPMENT FIREWEED WAY NANAIMO, BC
 DEVELOPMENT PERMIT #DP001235

TITLE:
RENDERINGS (FOR REFERENCE ONLY)
 RECEIVED
 DP1235
 2023-MAY-17
 Contract Planning

SCALE: N.T.S.	DRAWING NO.:
DATE: 23/05/12	A510

NOTE: THESE RENDERINGS SHOWN HEREWITH ARE FOR REFERENCE ONLY WITH REGARDS TO BUILDING MASS AND SITE LAYOUT. THEY DO NOT REFLECT EXACTLY THE FINAL DESIGN. REFER ALSO TO BUILDING ELEVATIONS, FINISH SCHEDULES AND OTHER ARCHITECTURAL DRAWINGS AND LANDSCAPE FOR FINAL DESIGN AND PROPOSED DETAILS

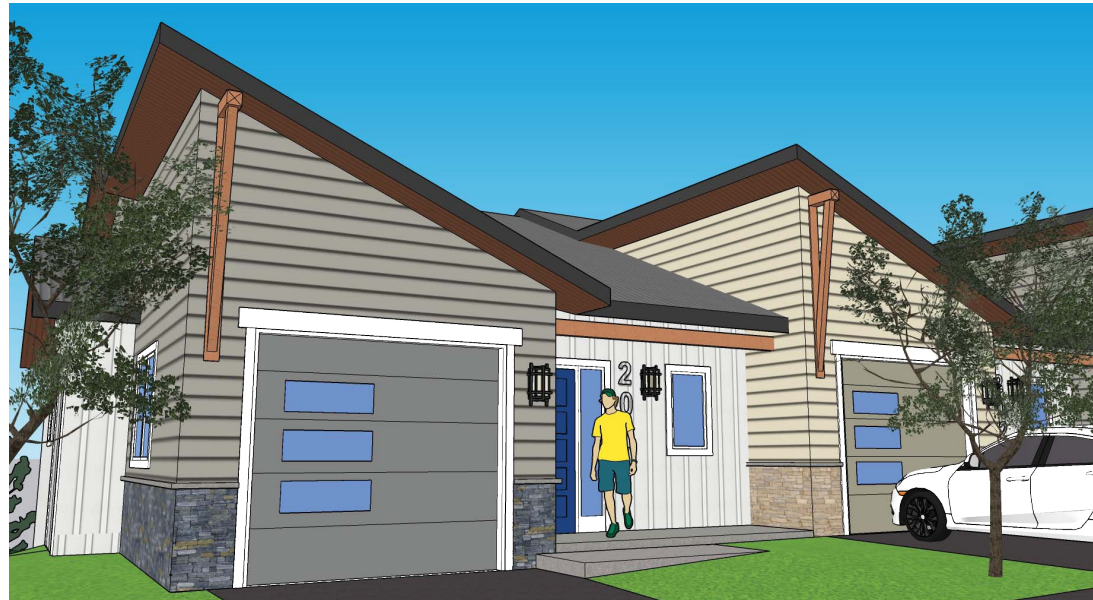

19/11/01	DESIGN DEVELOPMENT
20/05/10	DEVT PERMIT COORDINATION
20/12/05	ISSUED FOR DP: PRE-APPLICATION
21/04/12	ISSUED FOR DEVT PERMIT APPLICATION
21/08/27	REVO PER DAP COMMENTS
22/10/25	REVO PER FORM E & COMP. LETTER 21/12/17
23/05/12	REVISED & REISSUED FOR DEVT. PERMIT

DO NOT SCALE OFF DRAWING. THIS DRAWING IS NOT FOR CONSTRUCTION PURPOSES UNLESS EXPRESSLY STATED. ALL RIGHTS RESERVED AND REPRODUCTION IN ANY FORM MUST BE APPROVED BY G3 ARCHITECTURE INC.

ARCHITECT:
G3 ARCHITECTURE INC.
 #130 - 1959 - 152ND STREET
 SURREY, B.C.
 V4A 0C4
 TEL: 604-916-8582
 EMAIL: gus@g3projects.com

**26 UNIT
 TOWNHOUSE DEVELOPMENT
 FIREWEED WAY
 NANAIMO, BC**
 DEVELOPMENT PERMIT #DP001235

TITLE:
**RENDERINGS
 (FOR REFERENCE ONLY)**
 RECEIVED
DP1235
 2023-MAY-17

SCALE: N.T.S.	DRAWING NO.:
DATE: 23/05/12	A520