


# ATTACHMENT C SITE PLAN

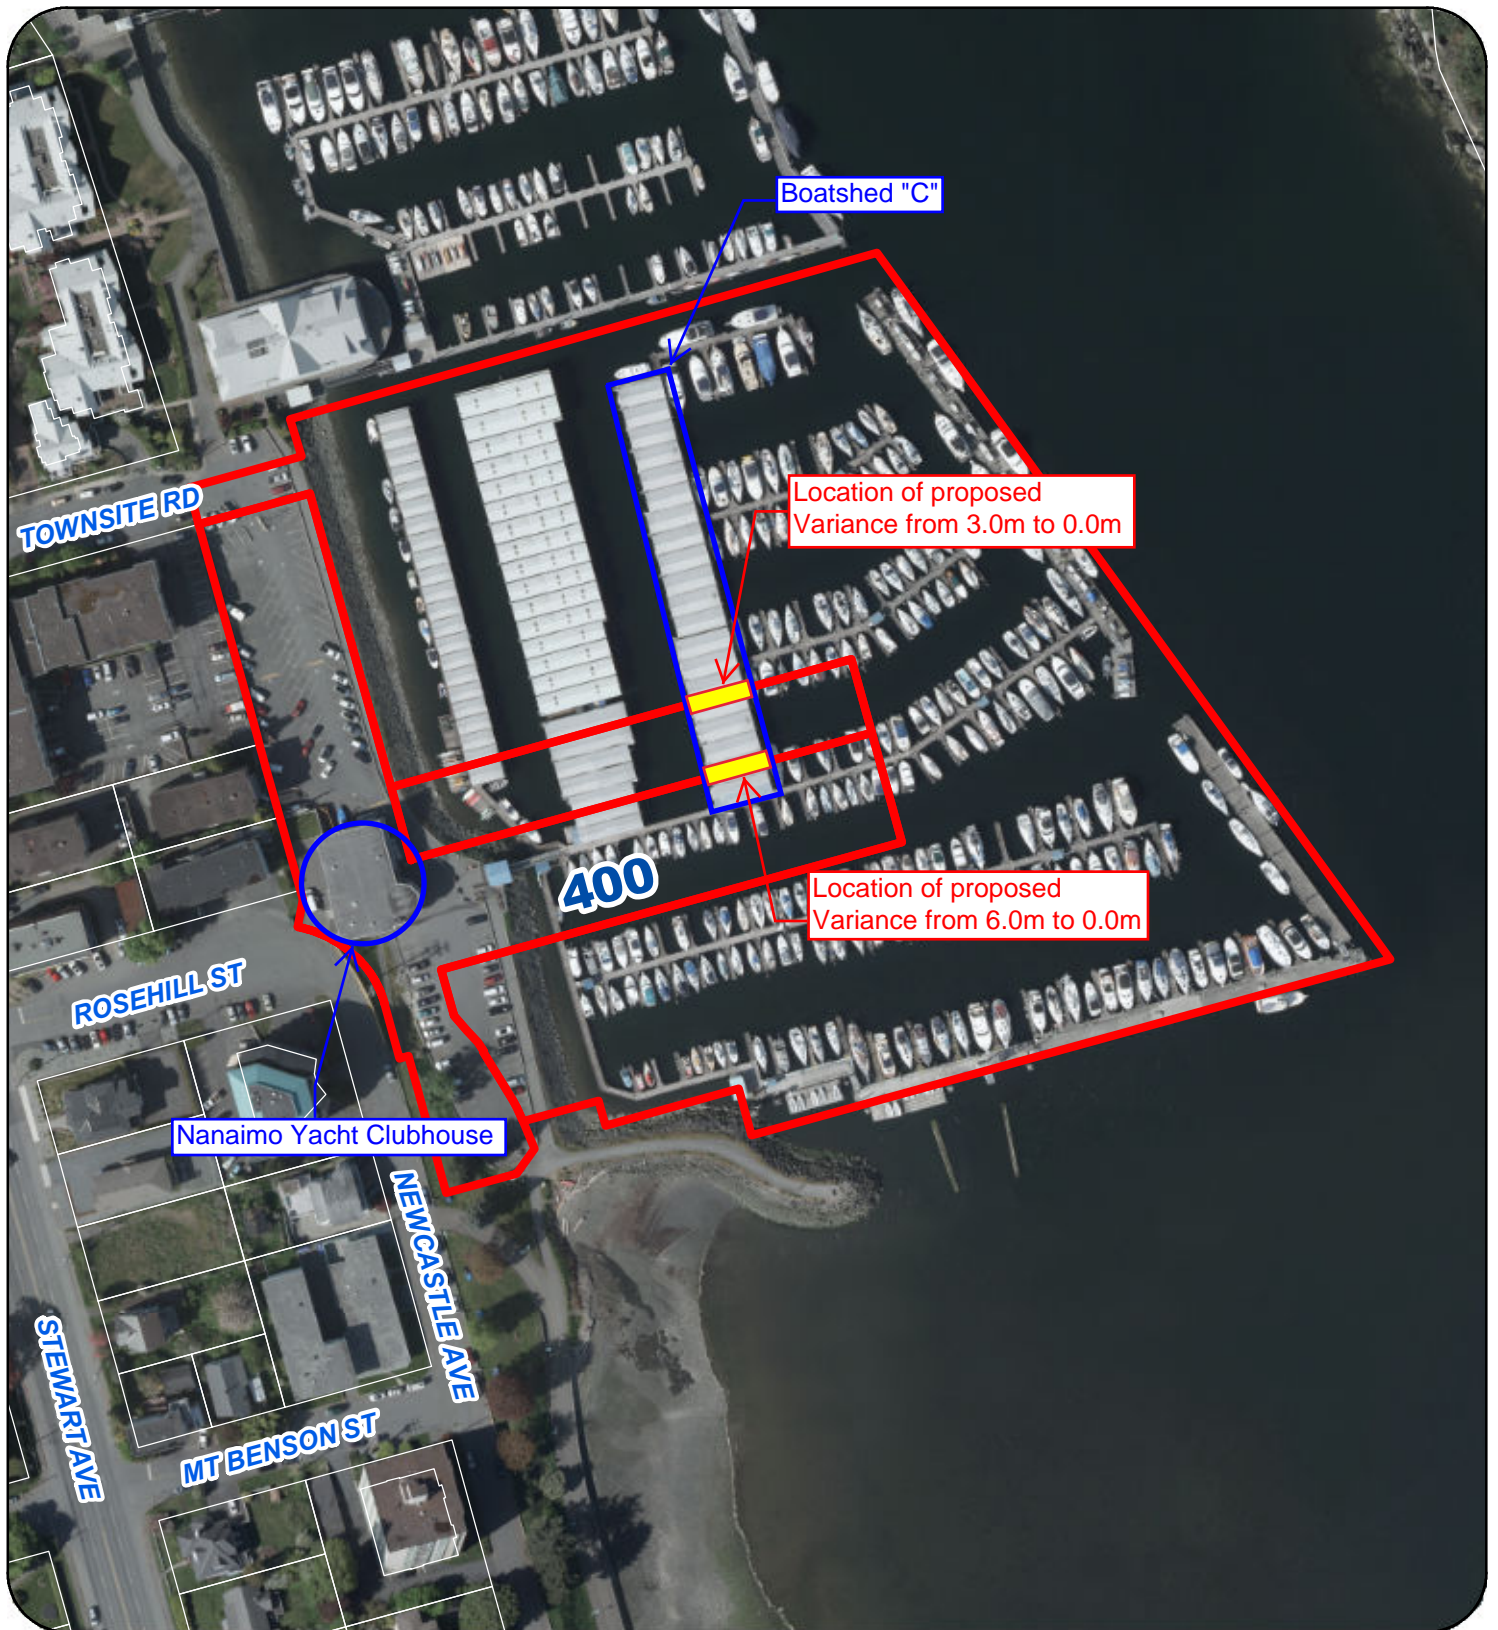

 400 Newcastle Ave