

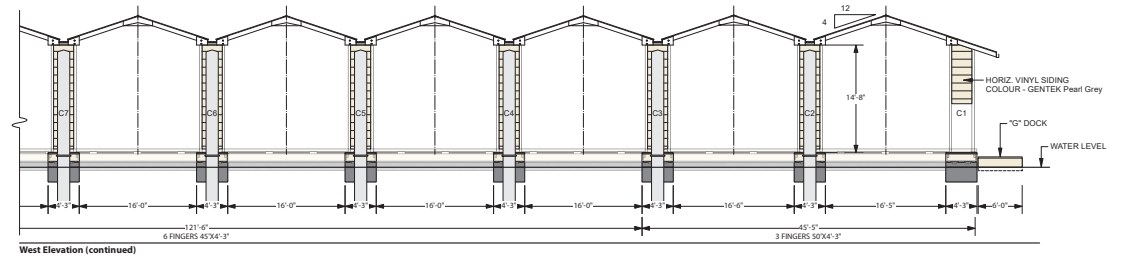
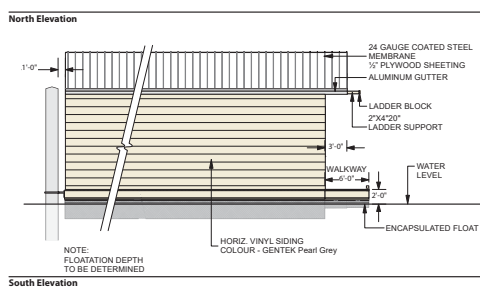
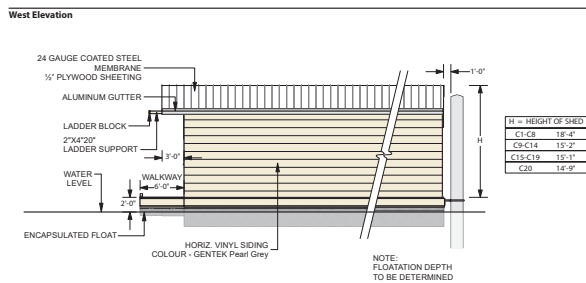
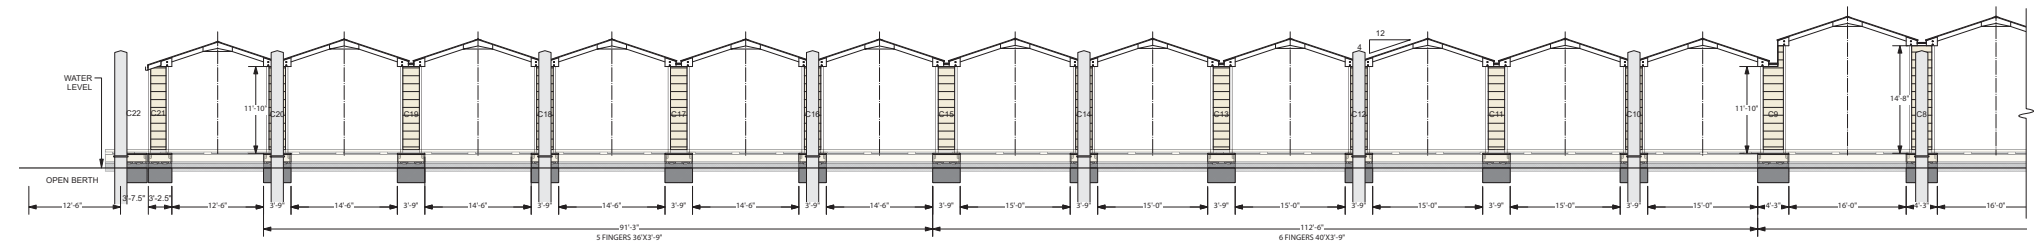


ATTACHMENT D BUILDING ELEVATIONS

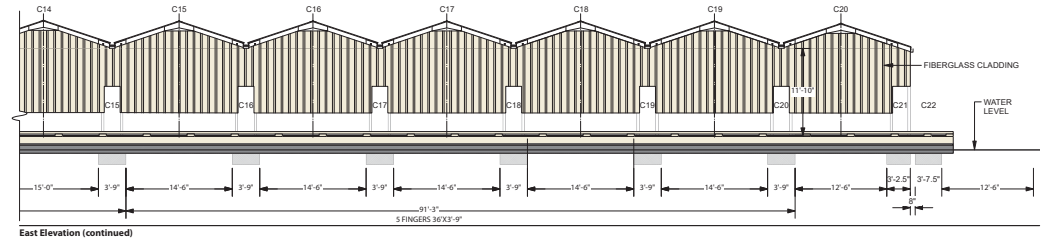

RECEIVED
DP1302
2023-MAR-23
COURTESY PLANNING

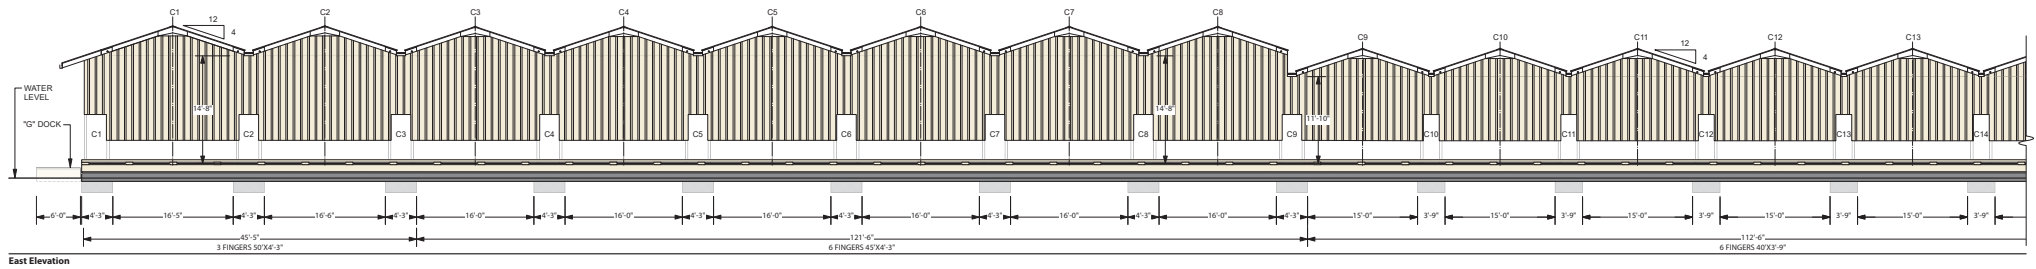

<div>REVISIONS</div> <div>1 - SHED HEIGHT DIM ADDED 03/01/23</div>	<div>DRAWN BY</div> <div>JET</div> <div>www.jcad.bc.ca</div> <div>As Noted</div> <div>DATED</div> <div>March 1st, 2023</div>	<div>Nanaimo Yacht Club</div> <div>400 Newcastle Avenue</div> <div>Nanaimo, B.C.</div> <div>LAT 49°10' 39" N</div> <div>LONG 123 56' 23" W</div>	<div>"C" Dock and Sheds</div> <div>Replacement Project</div> <div>2022 / 23</div>	<div>Elevations</div> <div><div>REV</div><div>1</div><div>SHEET</div><div>1</div></div>
--	--	--	---	---