


ATTACHMENT C

CONCEPTUAL SITE PLAN

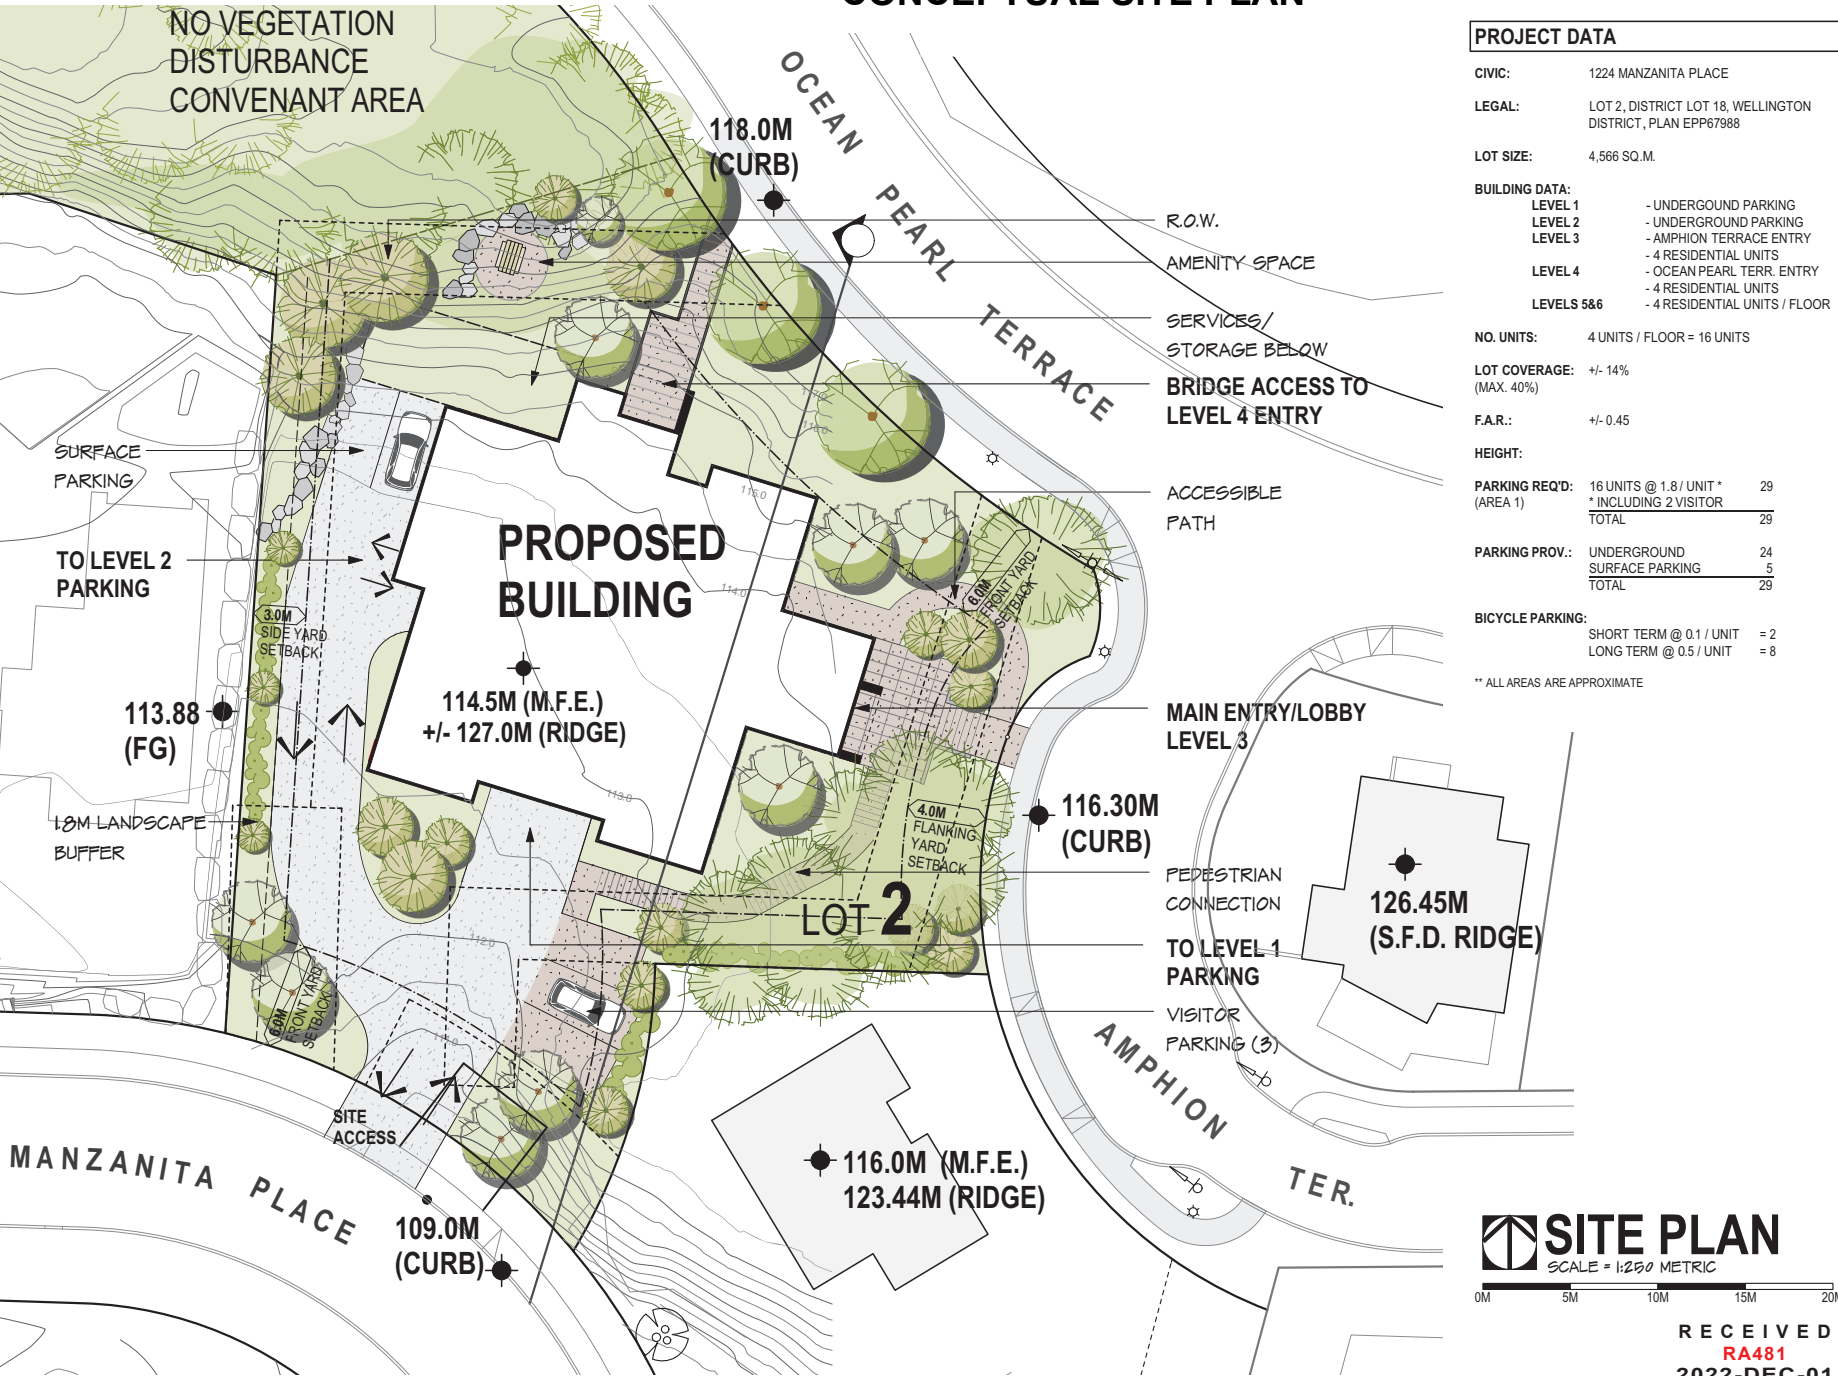

LOT 2 - 1224 MANZANITA PLACE
NANAIMO B.C.

architecture inc.

2122 BRANDON RD. SHAWNIGAN LAKE BC
TEL: 250-891-1602

PROJECT #: d1580.22.20
REVIEW: 14 DEC. 2021
MEETING: 16 DEC. 2021
CONSULTANT: 20 DEC. 2021
RA: 22 DEC. 2021
REVISED: 10 NOV. 2022

PR2

RECEIVED
RA481
2022-DEC-01
Current Planning