



MODIFIED CROSS SECTION

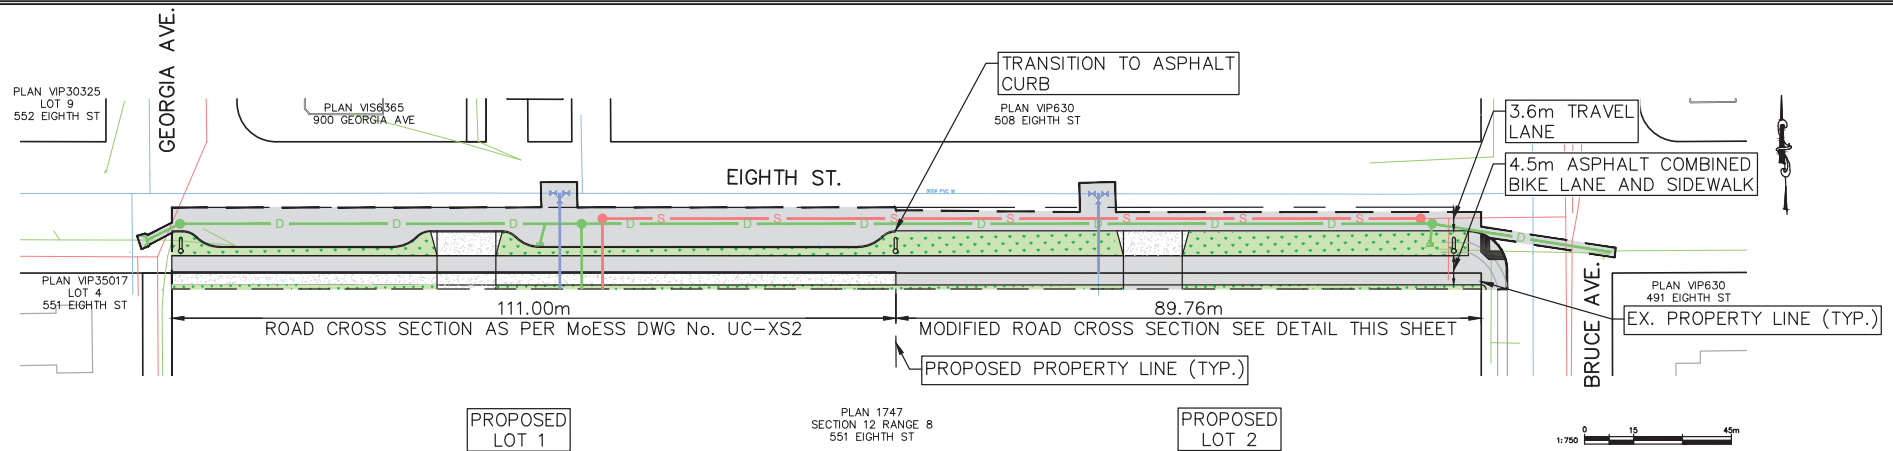

EIGHTH ST - PROPOSED FRONTAGE WORKS

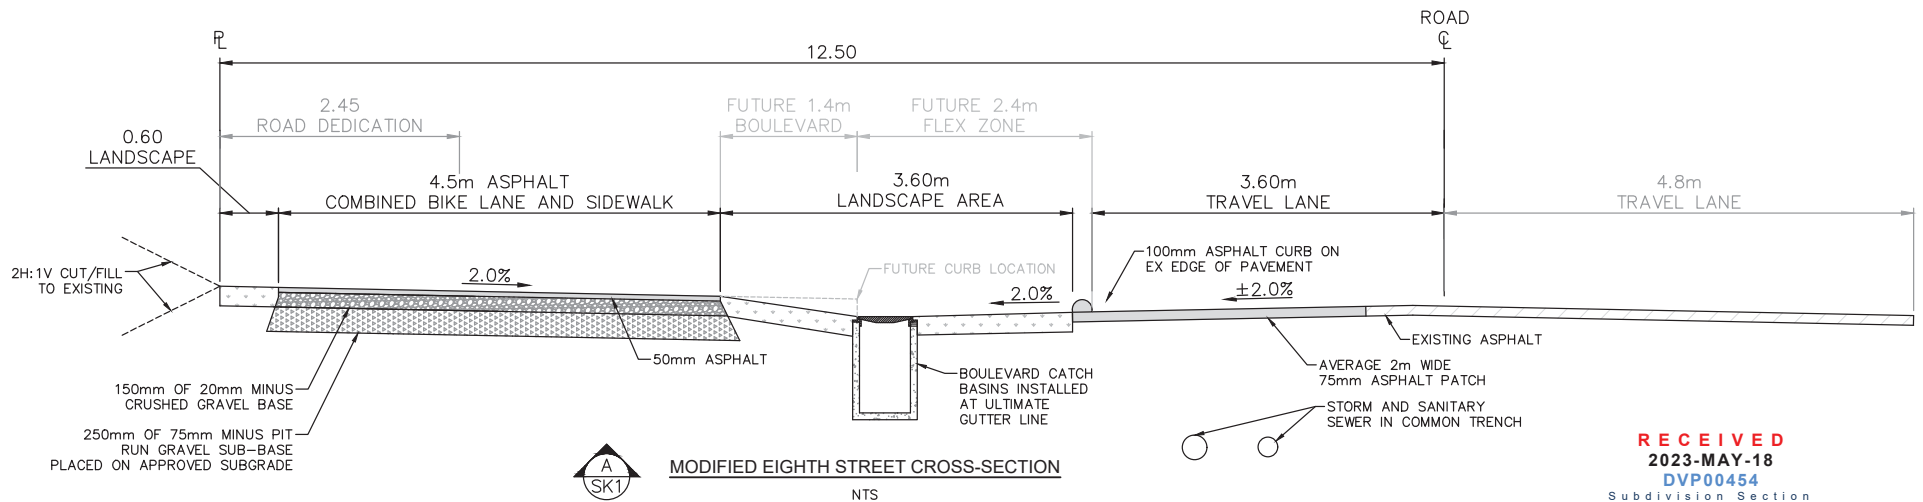

RECEIVED
2023-MAY-18
DVP00454
Subdivision Section

C	10MAY2023	MBR	ISSUED FOR DEVELOPMENT VARIANCE PERMIT	KMD	
B	02MAY2023	MBR	FOR DISCUSSION	KMD	
A	28APR2023	MBR	FOR DISCUSSION	KMD	
No.	Date	By	Revisions	Eng.	

Design by	KMD
Drawn by	MBR
Checked by	
Approved by	

 **CASCARA**
CONSULTING ENGINEERS LIMITED

#203-335 Wesley Street
Nanaimo, BC V9R 2T5
Phone: 250.591.7364
Email: info@cascara.ca

EGBC Permit to Practice #1000784



Scale	
horiz. SHOWN	vert. N/A
Neg. No.	Sheet 1 of 1
Cost Center	
Drawing No.	SK1

Project	BALLENAS HOUSING SOCIETY 505 EIGHTH STREET
Title	PROPOSED FRONTAGE WORKS EIGHTH STREET