

ATTACHMENT D BUILDING ELEVATIONS AND DETAILS

1 of 2

MATTHEW T. HANSEN
architect

1572 Kilmer Road
North Vancouver, B.C.
V7K 1S4
E: mhanse@mtharchitect.ca
T: 604-963-3723
C: 604-671-2303

Copyright reserved.
This drawing and design are and shall at all times remain the exclusive property of Matthew T. Hansen Architect and cannot be used or reproduced without written consent. Written dimensions shall have precedence over scaled dimensions. Contractor shall verify and shall be responsible for all dimensions and conditions on the job and the Architect shall be informed of any variations from the dimensions and conditions as shown on this drawing.


PROJECT:
PARAMOUNT
13-17-21 HALBURTON ST.
MULTI-FAMILY RESIDENTIAL
LEGAL DESCRIPTION:
THE SOUTHERN 1/2 OF LOT 9, BLOCK 8, SECTION 1, NANAIMO DISTRICT, PLAN 584

NO.	DATE	ISSUE NOTES
01	2022-12-05	ISSUED FOR DP
02	2023-08-04	DP COMP. LETTER REPLY
1.03	2023-08-29	MODIFY DRIVING AISLE WIDTH
1.02	2023-08-23	REVISION TO DP
1.01	2023-01-31	REVISION TO DP
NO.	DATE	REVISION NOTES



SHEET TITLE
ELEVATION

DRAWN: JC	CHECKED: MTH
JOB NO.: TBD	SHEET NO.:
SCALE: AS NOTED	A3.0
DATE: Aug 29, 2023	
CAD FILE: TBD	

RECEIVED
DP1291
2023-AUG-29

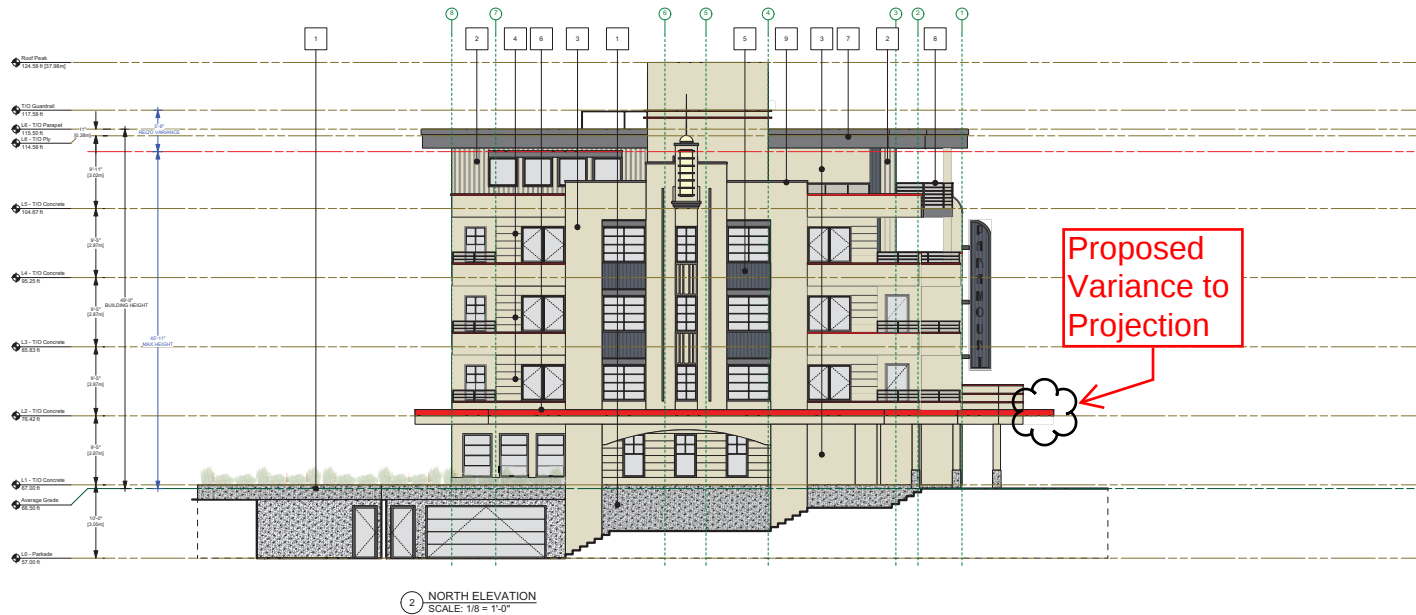

Proposed height
variance

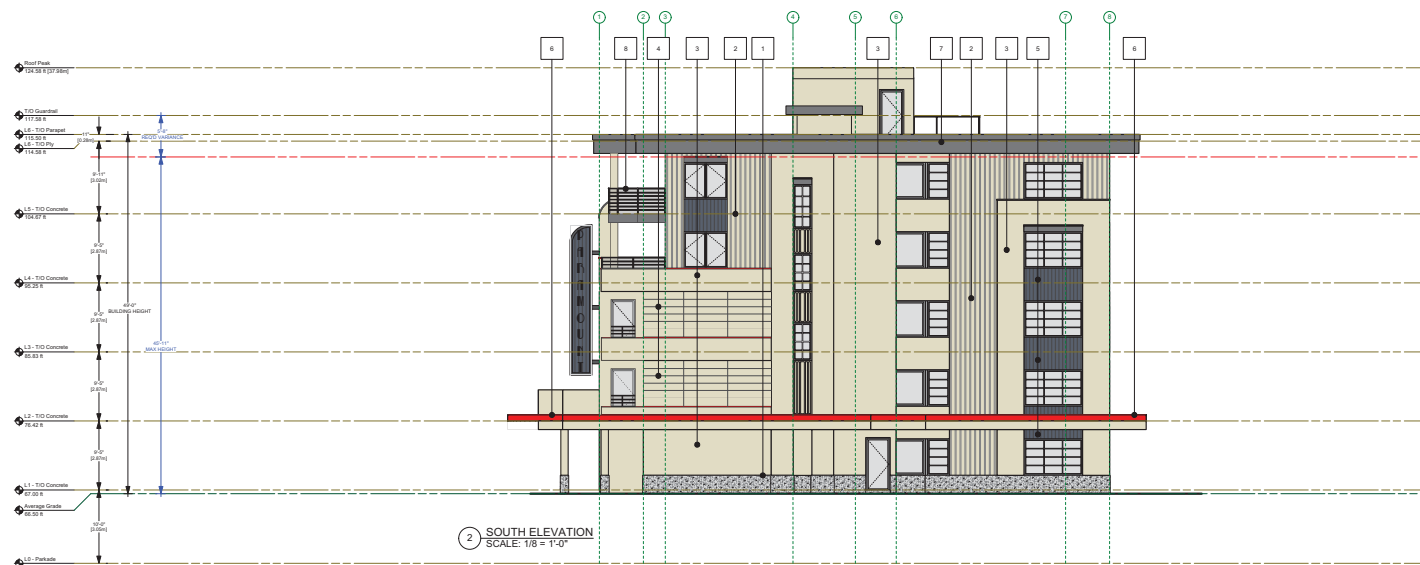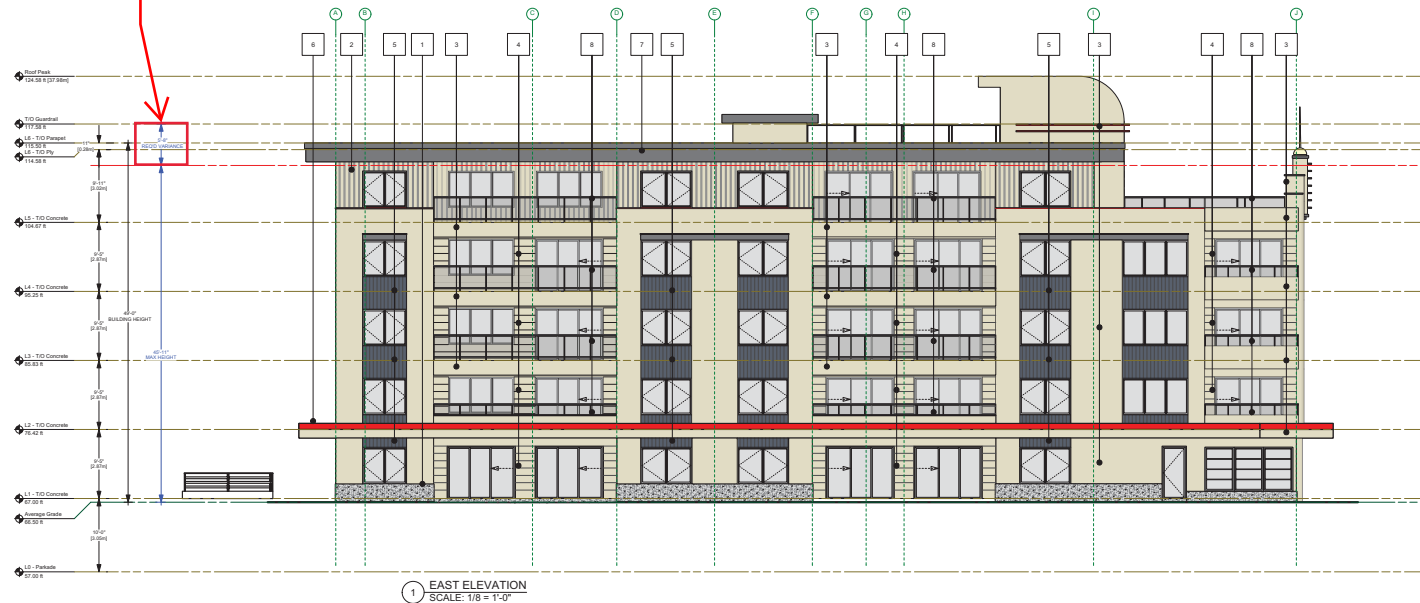

MATTHEW T. HANSEN
architect

1572 Kilmer Road
North Vancouver, B.C.
V7K 5S4
E: mhanse@mtharchitect.ca
T: 604-983-3723
C: 604-671-2303

Copyright reserved.

This drawing and design are and shall at all times remain the exclusive property of Matthew T. Hansen Architect and cannot be used or reproduced without written consent. Written dimensions shall have precedence over scaled dimensions. Contractor shall verify and shall be responsible for all dimensions and conditions on the job and the Architect shall be informed of any variations from the dimensions and conditions as shown on this drawing.

PROJECT:
PARAMOUNT
13-17-21 HALBURTON ST.
MULTI-FAMILY RESIDENTIAL
LEGAL DESCRIPTION:
THE SOUTHERN 1/2 OF LOT 9, BLOCK 8, SECTION 1, NANAIMO DISTRICT, PLAN 584

NO.	DATE	ISSUE NOTES
01	2022-12-05	ISSUED FOR DP
02	2023-08-04	DP COMP. LETTER REPLY
1.03	2023-08-29	MODIFY DRIVING AISLE WIDTH
1.02	2023-05-23	REVISION TO DP
1.01	2023-01-31	REVISION TO DP

NO.	DATE	REVISION NOTES
-----	------	----------------

SHEET TITLE
ELEVATION

DRAWN: JC	CHECKED: MTH
JOB NO.: TBD	SHEET NO.: A3.1
SCALE: AS NOTED	
DATE: Aug 29, 2023	
CAD FILE: TBD	

RECEIVED
DP1291
2023-AUG-29
COURTESY PLANNING