


ATTACHMENT A



Location Plan

1044 and 1048 Old Victoria Road

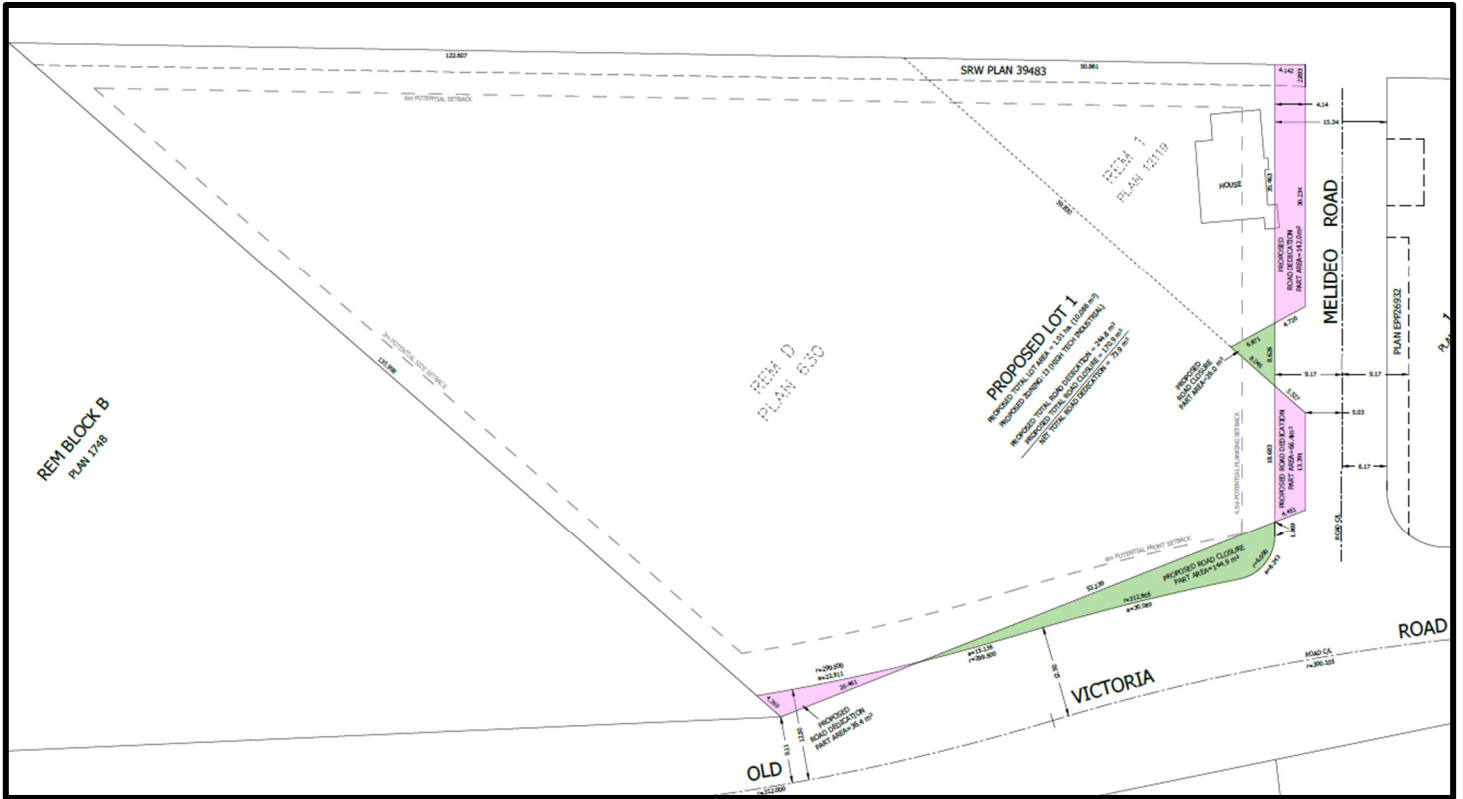

Proposed Road Closure – 170.9 m²



Proposed Road Dedication - 244.8 m²