



ATTACHMENT D BUILDING SECTIONS AND DETAILS

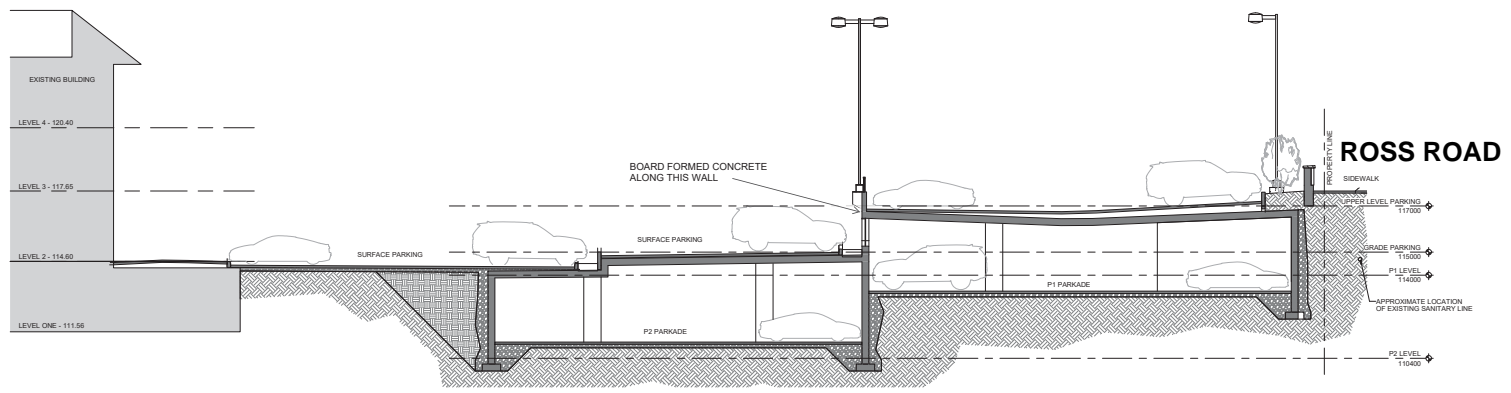

2 | A3.10 | EAST WEST SECTION
D38 | T: 100

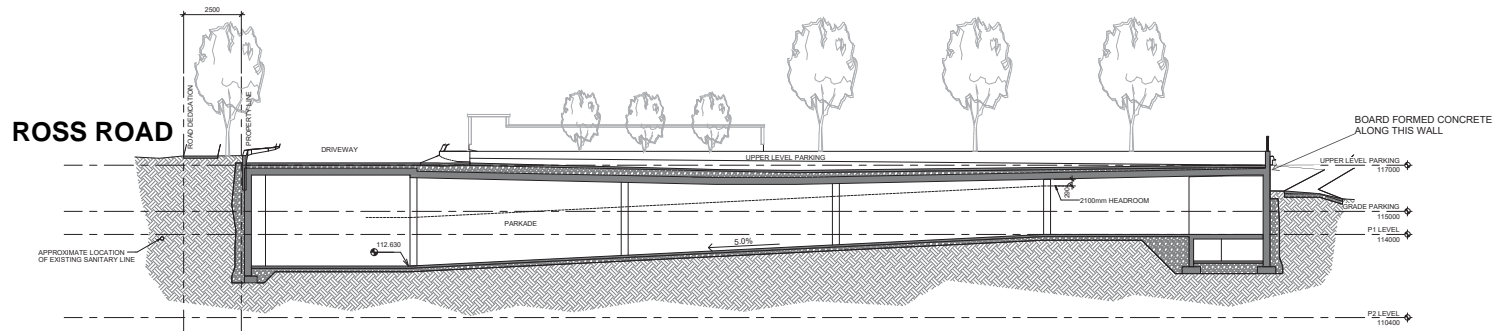


1 | A0.20 | NORTH SOUTH SECTION
D38 | T: 100



owner	Berwick Retirement Communities	
Rev.	Date	Description

project	Berwick on the Lake - Additional Parking Renovations		drawing number	D03
	3201 Ross Road, Nanaimo, BC		date	231214
drawing title	Building Sections		project no	19.16
			RECEIVED DFP 5306 2023-DEC-20 <small>CITY OF NANAIMO</small>	

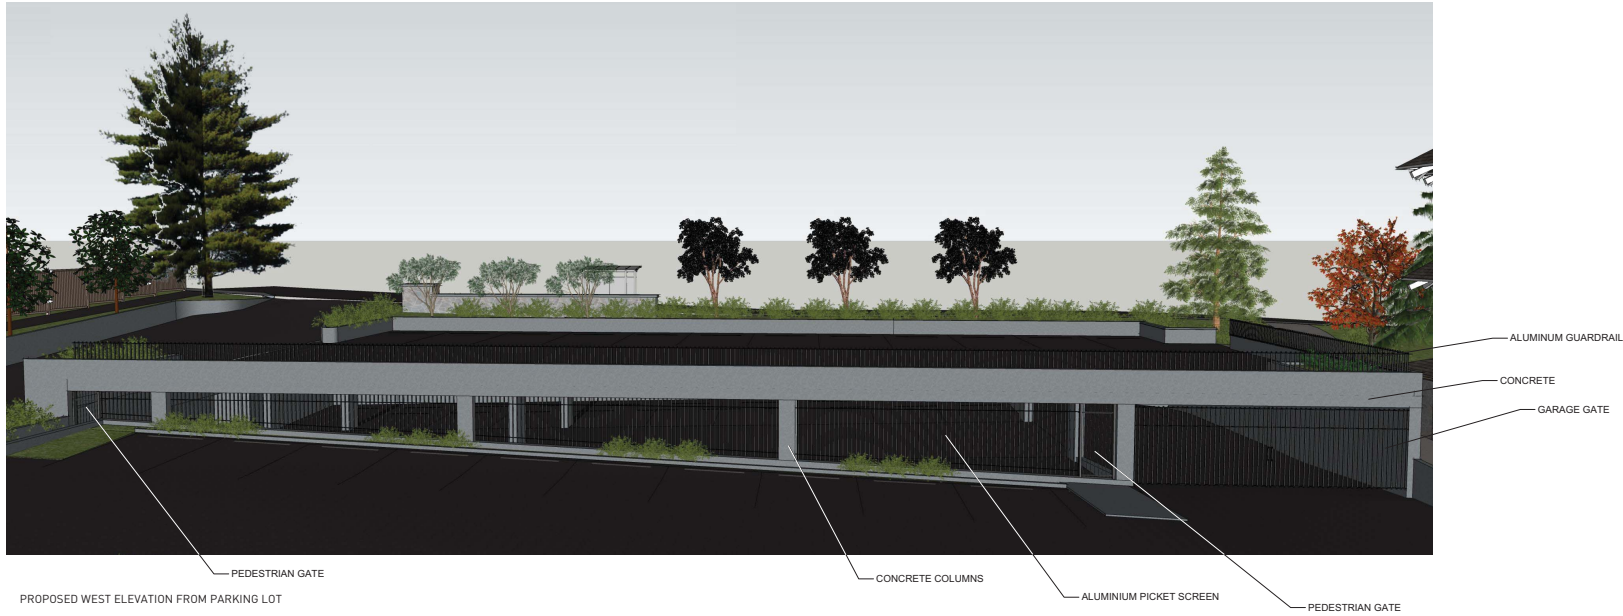

RECEIVED
DP1306
2023-APR-26



LOW
HAMMOND
ROWE
ARCHITECTS



BERWICK
RETIREMENT
COMMUNITIES

owner	Berwick Retirement Communities	
Rev.	Date	Description

project	Berwick on the Lake - Additional Parking Renovations	
	3201 Ross Road, Nanaimo, BC	
drawing title	3d Views	

drawing number	D05
date	23.04.24
project no	19.16