



ATTACHMENT E LANDSCAPE PLAN AND DETAILS

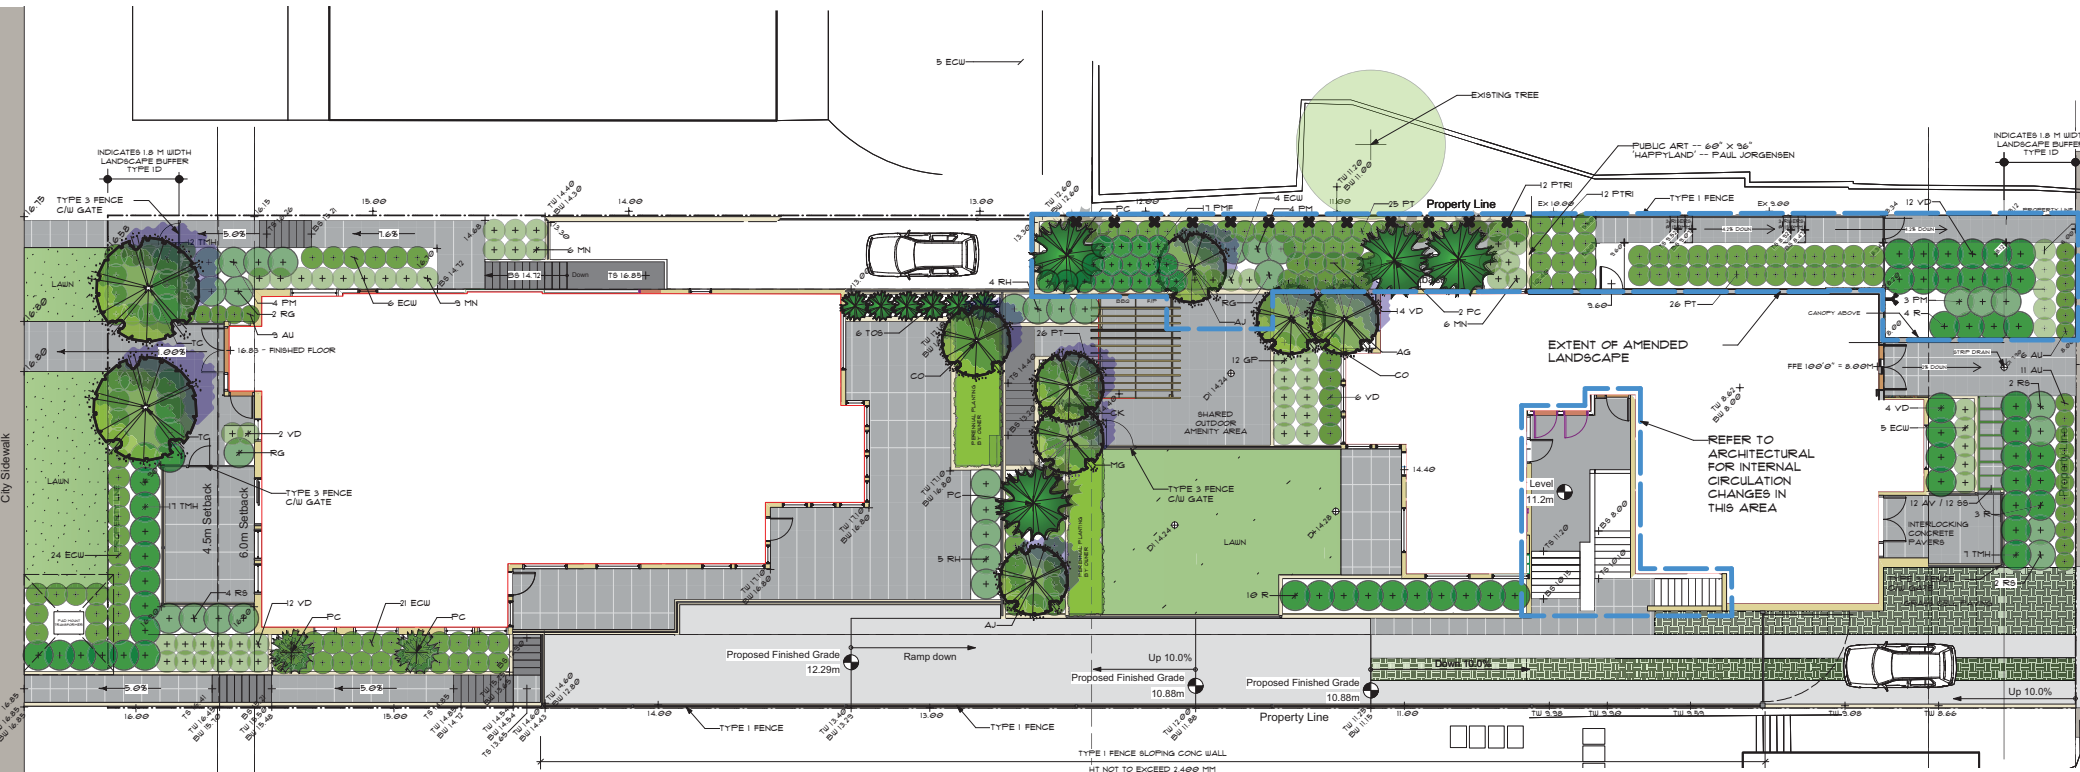

KEY	CANDIDATE TREES		
	BOTANICAL NAME	COMMON NAME	SIZE
EVERGREEN TREES			
PC	6 PINUS CONTORTA CONTORTA	SHORE PINE	2M HT.
CO	2 CHAMAEYCYPARIS OBTUSA 'HINOKI'	HINOKI CYPRESS	2M HT.
TO5	6 THUJA OCCIDENTALIS SMARAGD	EMERALD CEDAR	2M HT.
DECIDUOUS TREES			
TC	2 TILIA CORDATA	LINDEN	5CM GAL.
CK	1 CORNUS KOUSA	KOUSA DOGWOOD	5CM GAL.
AG	2 ACER JAPONICUM 'ACONITIFOLIUM'	JAPANESE MAPLE	MULTISTEM
AG	1 ACER GINNALA 'FLAME'	AMUR MAPLE	MULTISTEM
MG	2 MAGNOLIA GRANDIFLORA	MAGNOLIA	MULTISTEM

KEY	CANDIDATE SHRUBS AND GROUNDCOVER		
	BOTANICAL NAME	COMMON NAME	SIZE
SHRUBS			
VD	VIBURNUM DAVIDII	VIBURNUM	QTY. SPACING SIZE
TMH	TAXUS MEDIA 'HICKSII'		50 150 O.C. #2 POT
RS	RHODODENDRON 'SNOWBIRD'	DECIDUOUS AZALEA	28 600 O.C. #2 POT
RG	RHODODENDRON 'GIBRALTAR'	DECIDUOUS AZALEA	8 150 O.C. #5 POT
RH	RHODODENDRON 'HOTI'	HOTEI (YELLOW) RHODO	4 150 O.C. #5 POT
R	ROSA 'GENTLE HERMIONE'	ENGLISH ROSE	3 150 O.C. #5 POT
ECW	ERICA CARNEA 'WINTERSONNE'	WINTERSONNE HEATHER	11 150 O.C. #2 POT
GP	GAULTHERIA PROCUMBENS	WINTERGREEN	13 600 O.C. #2 POT
PM	PINUS MUGO	MUGO PINE	17 150 O.C. #2 POT
MN	MAHONIA NERVOSA	DWARF OREGON GRAPE	15 600 O.C. #2 POT
GROUNDCOVER			
PHE	POLYSTICHUM MUNITUM	SWORD FERN	11 600 O.C. 4" POT
AU	ARGOSTAPHYLOS UVA URSI	KINKKINK	26 450 O.C. 4" POT
PT	PACHYSANDRA TERMINALIS	JAPANESE SPURGE	85 450 O.C. 4" POT
SP	SEDUM PALLIDUM	STONECROP	24 300 O.C. 4" POT
AV	ARENARIA VERNA	SCOTCH MOSS	12 300 O.C. 4" POT
SS	SAGINA SUBULATA	IRISH MOSS	12 300 O.C. 4" POT
FC	FRAGARIA CHILOENSIS	COASTAL STRAWBERRY	12 450 O.C. 4" POT
PT	PACHYSANDRA TERMINALIS	JAPANESE SPURGE	25 150 O.C. 4" POT
PTRI	PARTHENOCISSUS TRICUSPIDATA	BOSTON IVY	24 150 O.C. 4" POT

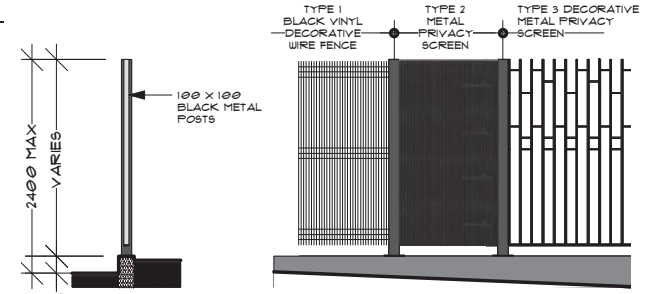

Privacy Screens - Detail
Scale: 1/4" = 1'-0"

RECEIVED
DP1321
2023-DEC-22
Current Planning