

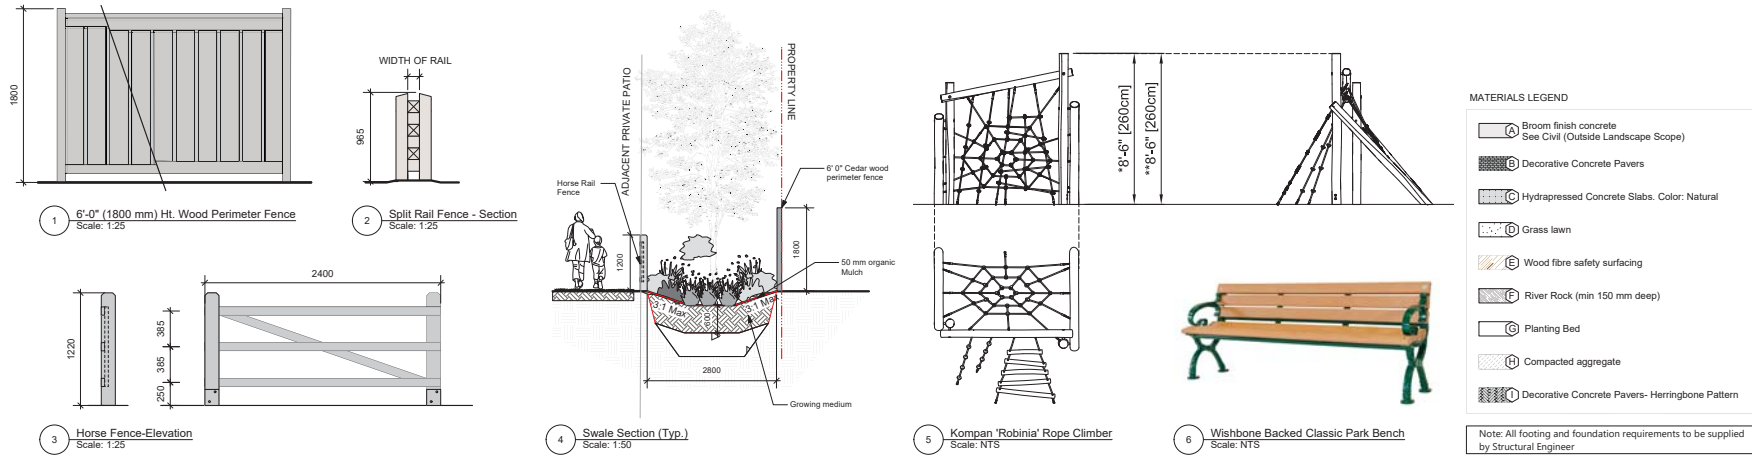


ATTACHMENT G LANDSCAPE PLAN AND DETAILS

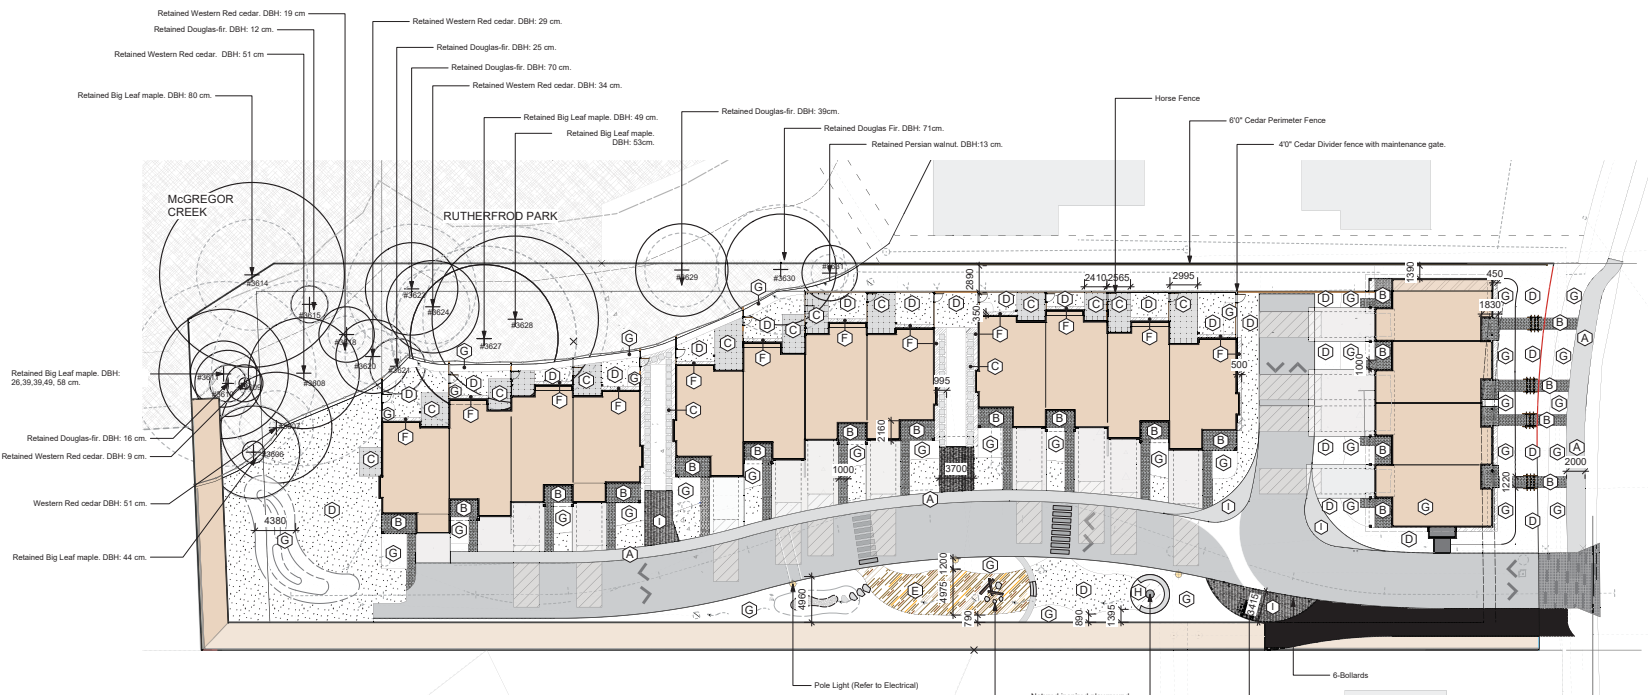

Copyright Reserved. These drawings are at all times the property of the Landscape Architect. Reproduction in whole or in part without written consent of the Landscape Architect is prohibited.

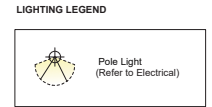

NO.	DATE	DESCRIPTION
2	Jan-12-24	Issued for DP
1	Nov-09-23	Issued for BP

REVISIONS

LADR LANDSCAPE ARCHITECTS
#3-864 Queens Ave. Victoria B.C. V8T 1M5
Phone: (250) 598-0105

PROJECT

6004 Nelson Rd
Nanaimo, BC

TITLE


Landscape
Materials and Layout

RECEIVED
DP1294
2024-JAN-15

SCALE As shown **DRAWN** AG **CHECKED** CW

PROJECT No. 2221

DATE Nov 9th, 23 **L1 of 2**
SHEET

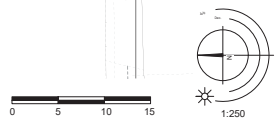


Copyright Reserved. These drawings are all the property of the Landscape Architect. Reproduction in whole or in part without written consent of the Landscape Architect is prohibited.


Required Nursery Stock

Trees				
ID	Quantity	Botanical Name	Common Name	Size
AcCl-1	8	Acer circinatum	Vine Maple	2M HL
AcRuNW	2	Acer rubrum 'New World'	New World Red Maple	6cm cal.
AcROG	6	Acer rubrum 'October Glory'	October Glory Red Maple	6cm cal.
CoCa	2	Cercis canadensis	Eastern Redbud	6cm cal.
CoEWW	12	Cornus 'Eddie's White Wonder'	Eddie's White Wonder Dogwood	5cm cal.
PID	16	Picea omorika	Serbian Spruce	2.5m ht.
Palle-1	17	Pseudotsuga menziesii	Douglas Fir	2.5m ht.
PyCC	10	Pyrus calleryana 'Chanticleer'	Callery Pear	5cm cal.
SPs	6	Stewartia pseudocamelia	Japanese Stewartia	5cm cal.
Large Shrubs				
ID	Quantity	Botanical Name	Common Name	Size
HyA	9	Hydrangea arborescens 'Annabelle'	Annabelle Hydrangea	#7 pot
MaAq	50	Mahoea aquifolium	Tall Oregon Grape	#5 pot
PhBE	13	Philadelphus 'Belle Etoile'	Belle Etoile Mock Orange	#7 pot
Medium Shrubs				
ID	Quantity	Botanical Name	Common Name	Size
AzJH	37	Azalea japonica 'Herbert'	Herbert Evergreen Azalea	#3 pot
CaKF	6	Calamagrostis x acutiflora 'Karl Foerster'	Karl Foerster Feather Reed Grass	#1 pot
Small Shrubs				
ID	Quantity	Botanical Name	Common Name	Size
GasH	95	Gaulltheria shallon	Salal	#1 pot
LaO	70	Lavandula officinalis	English Lavender	#1 pot
NaDF	212	Nandina domestica 'Fire Power'	Fire Power Heavenly Bamboo	#1 pot
Perennials, Annuals and Ferns				
ID	Quantity	Botanical Name	Common Name	Size
CaKF	127	Calamagrostis x acutiflora 'Karl Foerster'	Karl Foerster Feather Reed Grass	#1 pot
FeCl	101	Festuca glauca	Common Blue Fescue	#1 pot
HeSe	258	Helictotriton perennans	Blue Tat Grass	#1 pot
JuEff	198	Juncus effusus	Common Rush	#1 pot
PeAt	158	Perovskia atriplicifolia	Russian Sage	#1 pot
PoMu	67	Polystichum murinum	Sword Fern	#1 pot
Vines				
ID	Quantity	Botanical Name	Common Name	Size
HyAnPe	24	Hydrangea anomala petiolaris	Climbing Hydrangea	#1 pot


- Notes:**
 1. All work to be completed to current BCSLA Landscape Standards
 2. All soft landscape to be irrigated with an automatic irrigation system

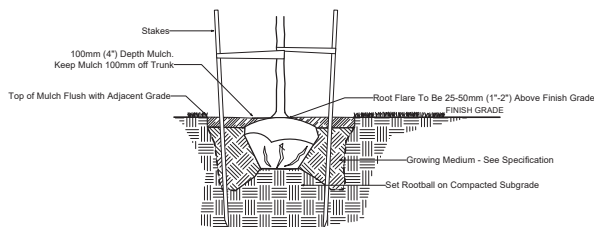


2 Planting Detail-Typical Tree Planting
Scale: 1:25

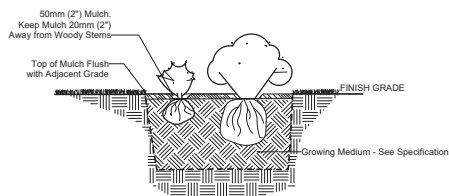

3 Planting Detail- Typical Shrub Planting
Scale: 1:25

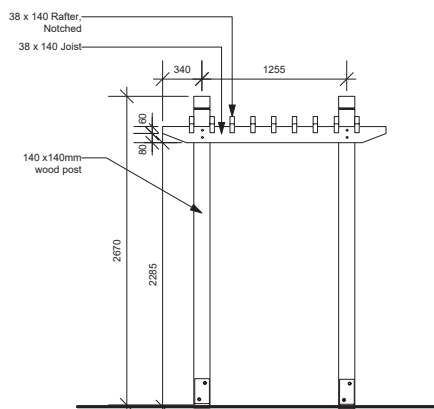

3 Entry Trellis - Typical Elevation
Scale: 1:20

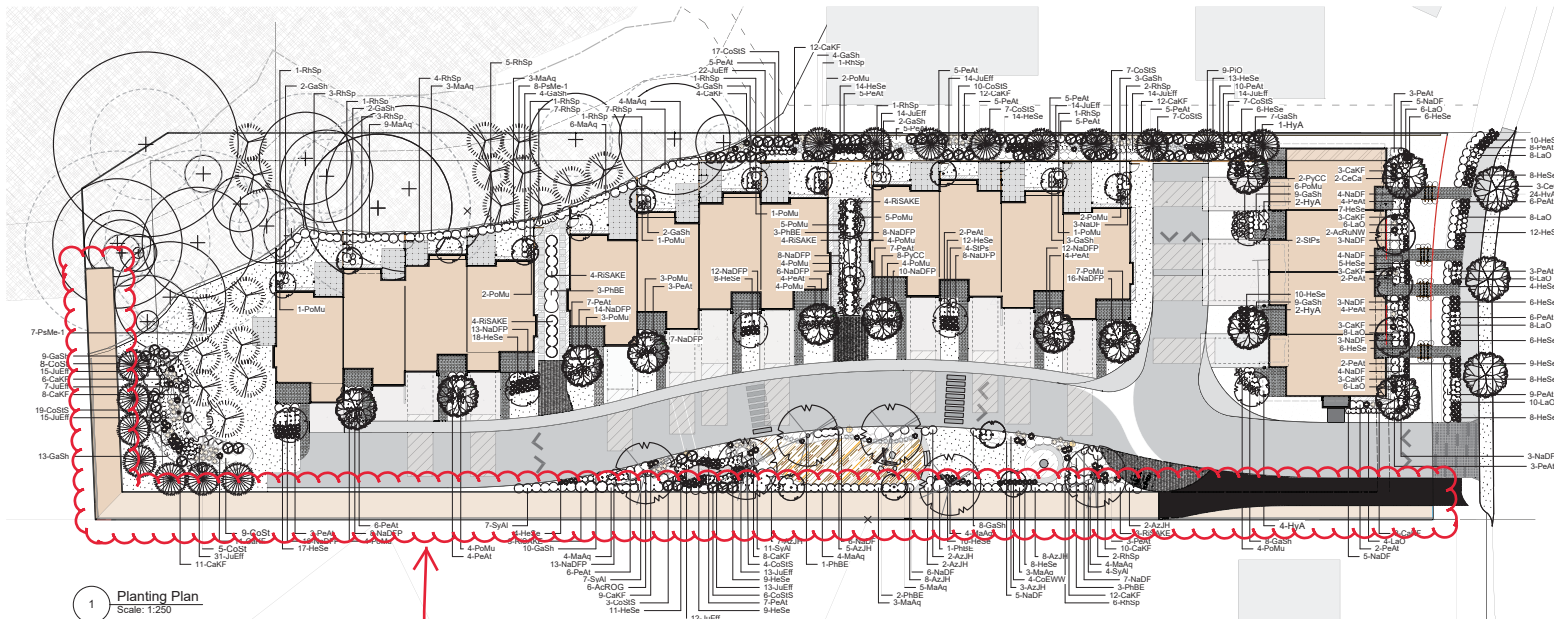

1 Planting Plan
Scale: 1:250

Proposed landscape buffer variance



2	Jan-12-24	Issued for DP
1	Nov-09-23	Issued for BP
REVISIONS		
#3-864 Queens Ave. Victoria B.C. V8T 1M5 Phone: (250) 598-0105		
PROJECT		
6004 Nelson Rd		
Nanaimo, BC		
TITLE		
Landscape		
Planting Plan		
SCALE	As shown	DRAWN AG CHECKED CW
PROJECT No.	2221	
DATE	Nov 9th, 23	L2 of 2 SHEET