


ATTACHMENT G PROPOSED RETAINING WALL ELEVATIONS

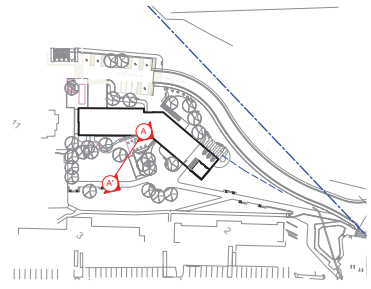


Home
architecture + design
400 - 875 W Hastings St | 604.752.8620
Vancouver BC V6P 1N2 | Home CA
©2024 All rights reserved. These drawings and the design contained herein or which may be referred to herein are not to be used for any other purpose without the written consent of Home Architecture + Design. Home Architecture + Design is not responsible for any errors or omissions in these drawings. All drawings are subject to the client's approval and are not to be used for any other purpose without the written consent of Home Architecture + Design.



Proposed Retaining Wall Height

Maximum Allowable Retaining Wall Height

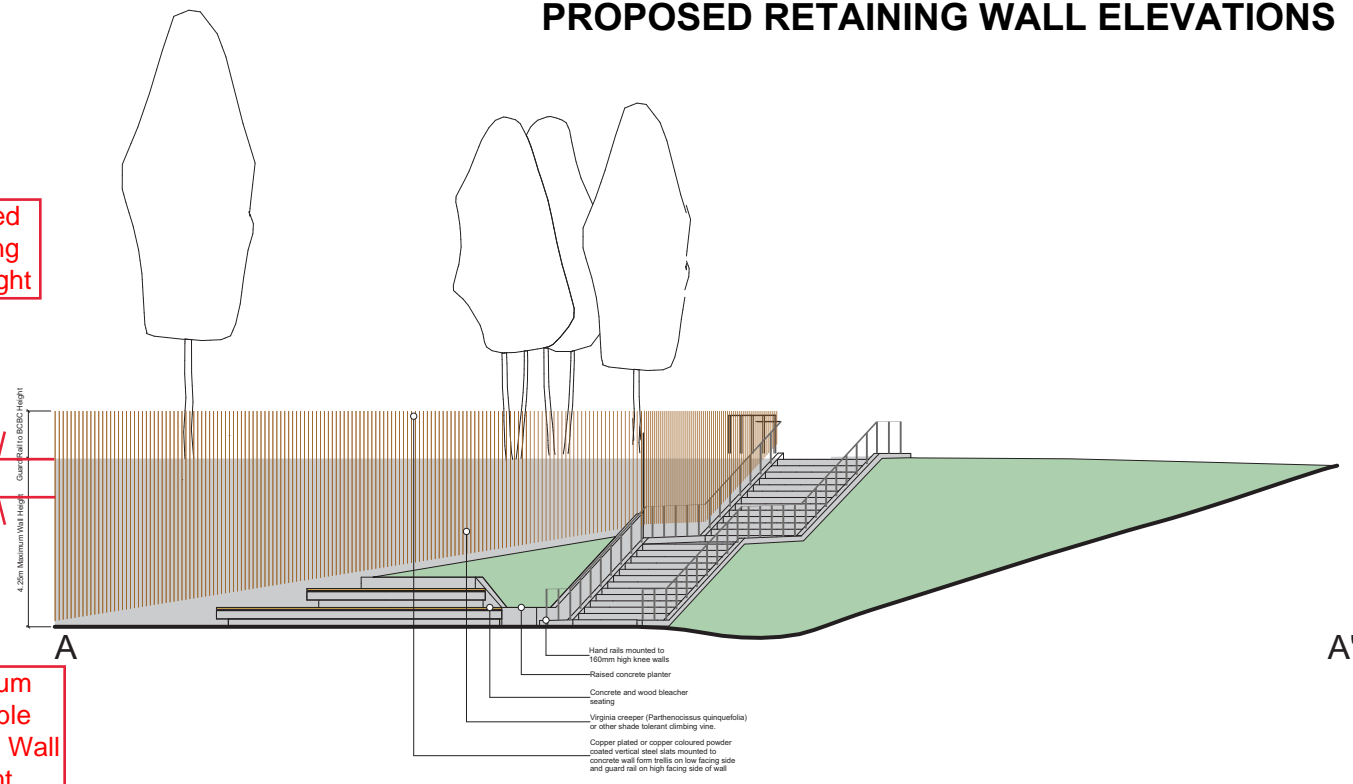

1 Section Elevation - Lower Plaza Retaining Wall
Scale: 1:50



2 Perspectives - Various showing form and character of wall, stair, and guard rail
Scale: NTS



MDI
Landscape Architects
MDI Landscape Architects Inc.
1388A Temperley Avenue | 250-112-2811
Victoria BC V8Z 5P6 | mdi@mdign.ca

Key plan
scale AS SHOWN

Issued for

1	ISSUED FOR PRELIM DESIGN	2023-07-26
2	PRELIM 90% FOR COSTING	2023-10-11
3	90% DD	2023-10-23
4	100% DD	2023-11-29
5	ISSUED FOR O&M	2023-01-25
6	ISSUED FOR VARIANCE	2024-02-06

Project title
VIU STUDENT HOUSING

Client
VANCOUVER ISLAND UNIVERSITY
Site address
41 University Crescent
Nanaimo, BC V9R 6C5

Sheet title
Landscape Details: Lower Plaza Retaining Wall

RECEIVED
DVP450
2024-FEB-08

Date Printed
Sheet number Current Issue