


ATTACHMENT C SITE PLAN

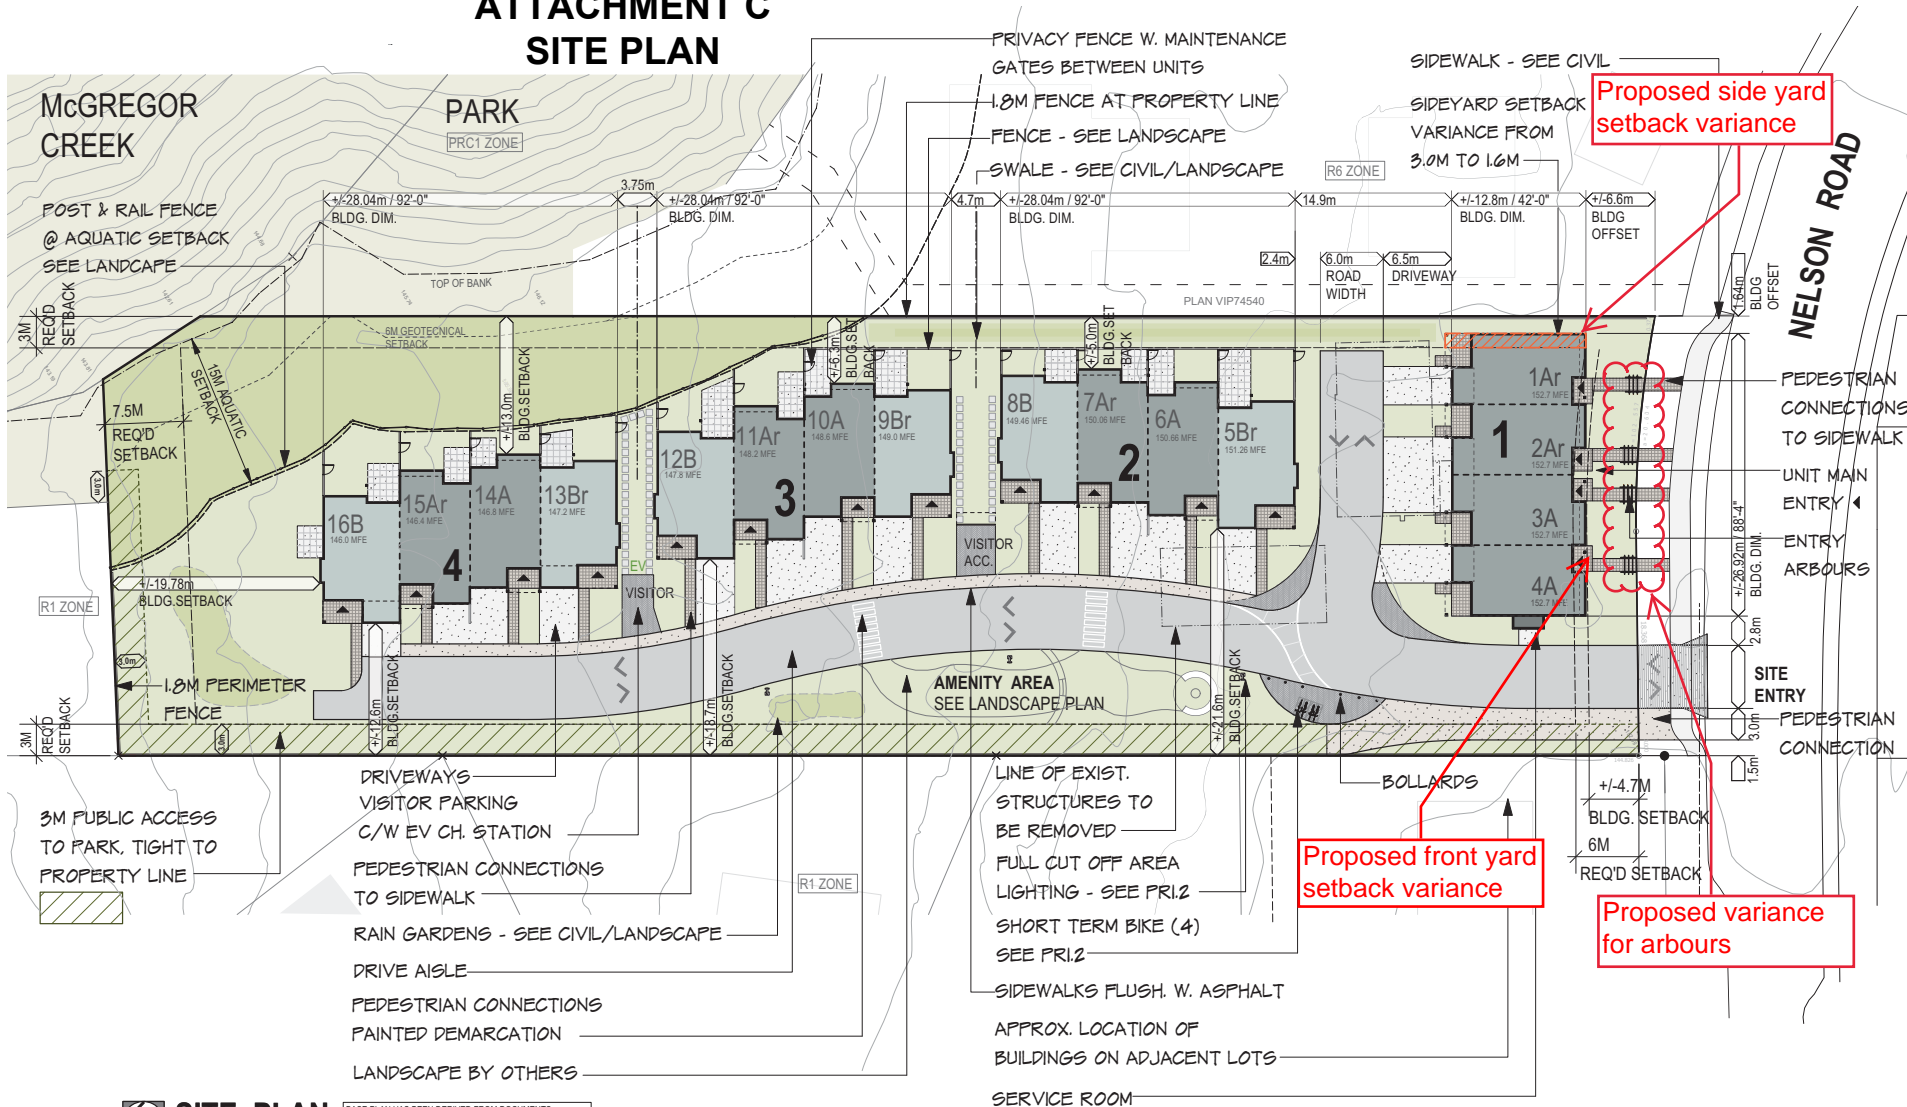

PROPOSED RESIDENTIAL DEVELOPMENT
6004 NELSON ROAD, NANAIMO B.C.
CLIENT: BLACK SQUIRREL DEVELOPMENT LTD.

SITE PLAN
SITE DETAILS

PROJECT #: 01566.08.20

CLIENT / CONSULT:	29 MAR. 2022
CONSULTANT:	12 OCT. 2022
C.O.N. PRE-APP:	12 OCT. 2022
MEETING REV:	28 OCT. 2022
PRE-APP MEETING:	15 NOV. 2022
CONSULTANTS:	23 NOV. 2022
DPA:	21 DEC. 2022

D.A.P. PRESENTATION: 09 FEB. 2023

DP: REVISED & RESUBMITTED 28 JULY 2023

DP: AMENDMENT 20 NOV. 2023

SITE PLAN
BASE PLAN HAS BEEN DERIVED FROM DOCUMENTS PREPARED BY OTHERS. REFERENCE PHOTOS AND MAPPING. VERIFY ALL CONDITIONS PRIOR TO CONSTRUCTION.

NOTE: SEE PAGE PR1.2 FOR PARKING AND VEHICLE MOVEMENT DETAILS
SEE LANDSCAPE AND CIVIL BY OTHERS



LOCATION PLAN

RECEIVED
DP1294
2023-DEC-15
Current Planning

COPYRIGHT RESERVED. THESE PLANS ARE THE PROPERTY OF DELINA DESIGN CONSULTANTS LTD. TO BE USED SOLELY FOR THE PROJECT SHOWN. UNAUTHORIZED REPRODUCTION OR USE IN ANY MANNER IS NOT PERMISSIBLE.

PR1.1