


ATTACHMENT A
LOCATION PLAN

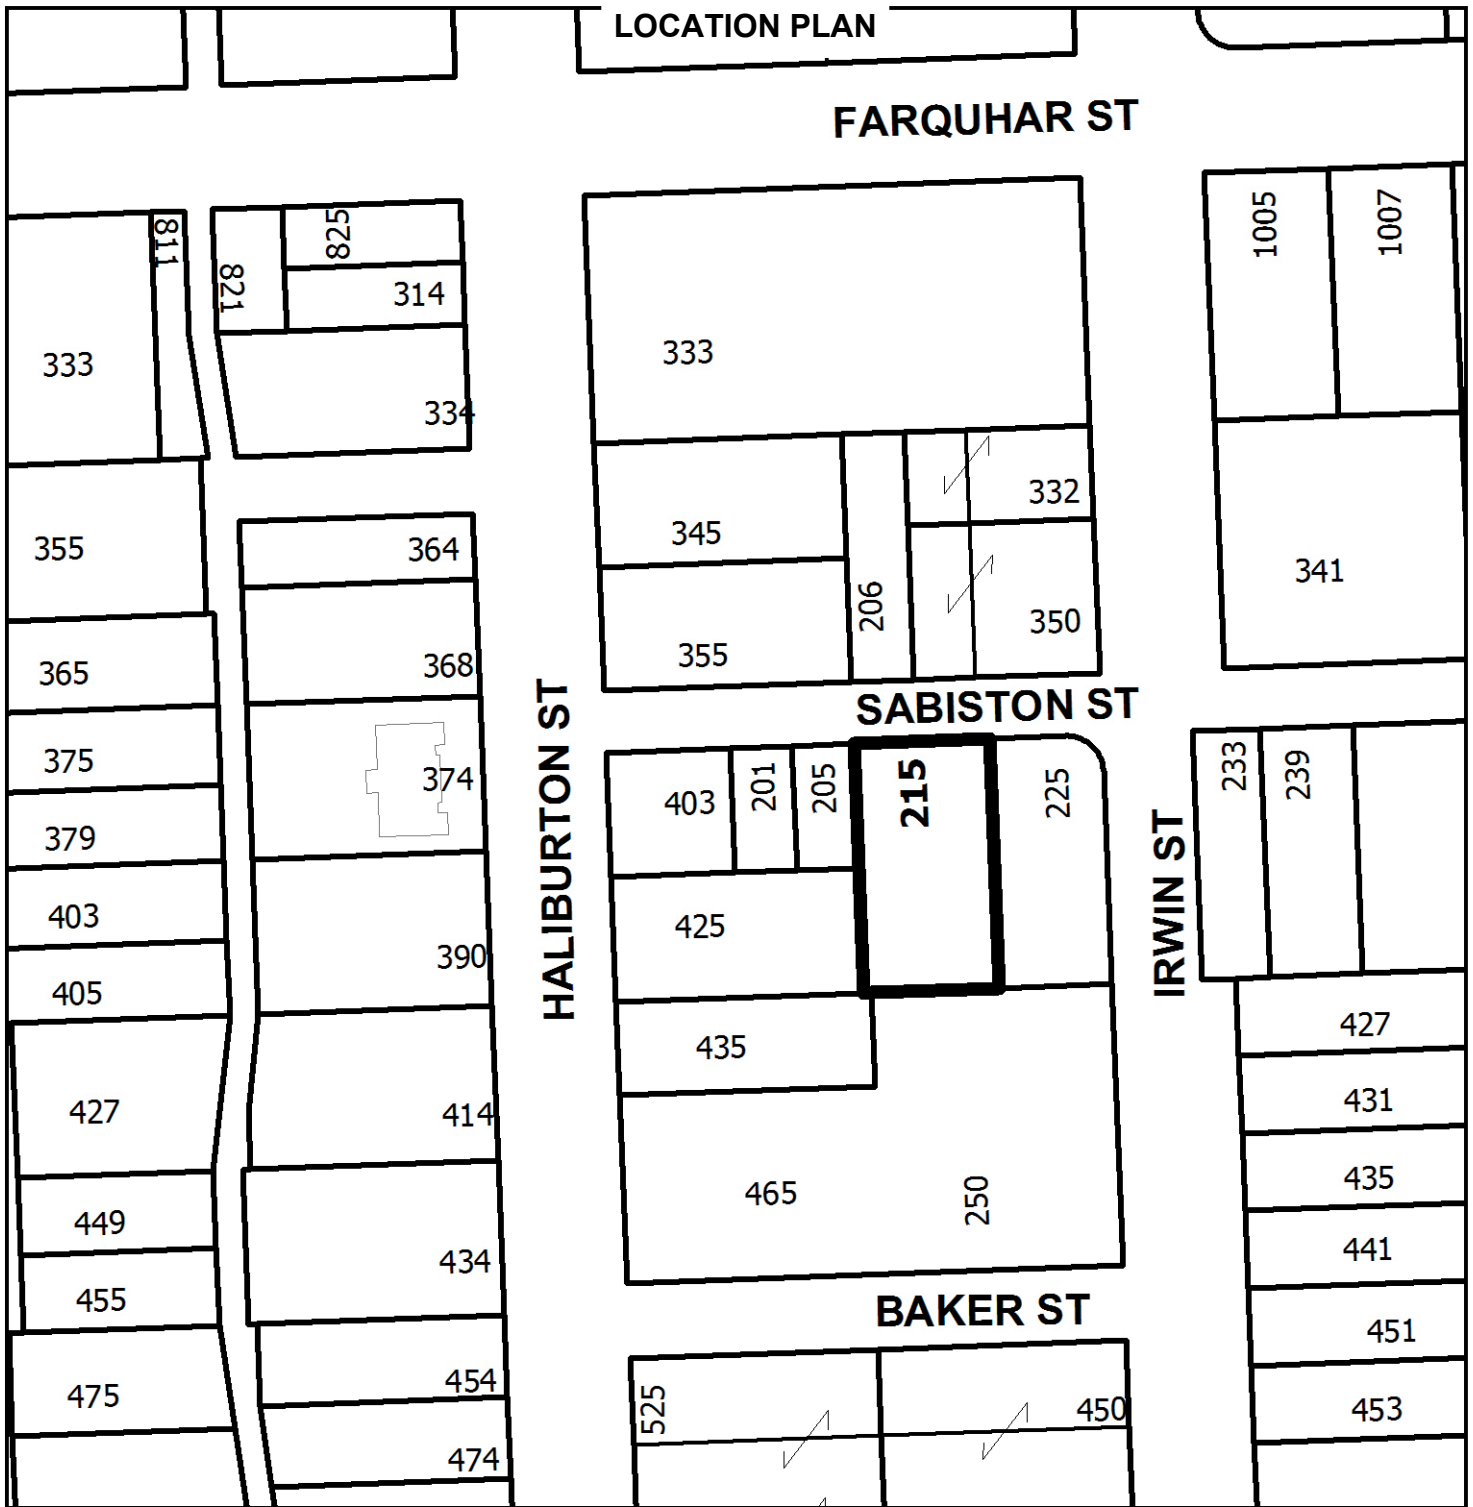

REZONING APPLICATION NO. RA000390


LOCATION PLAN

Civic : 215 Sabiston Street



Subject Property

SABISTON STREET

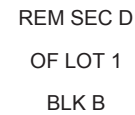



IRWIN ST

SITE PLAN
SCALE 1/8"=1'-0"

**RESIDENTIAL DEVELOPMENT
215 SABISTON STREET
NANAIMO, B. C.**



PCL A
OF LOT 2

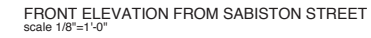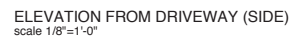[illegible]

**RESIDENTIAL DEVELOPMENT
215 SABISTON STREET
NANAIMO, B. C.**



50 haig road
gabriola, b.c. VOR 1X1
business: (250) 247-8585
elinsarchitect@shaw.ca

ellins architect inc.
architecture • planning • interior design

DRAWING:

RECEIVED
RA390
2018-FEB-23

DRAWN BY:

DATE: NOVEMBER 2017


SCALE: NOTED

PROJECT

PROJECT NO.	2017-15	DRAWING NO.	
-------------	---------	-------------	--



ELEVATION FROM DRIVEWAY (SIDE)
scale 1/4"=1'-0"

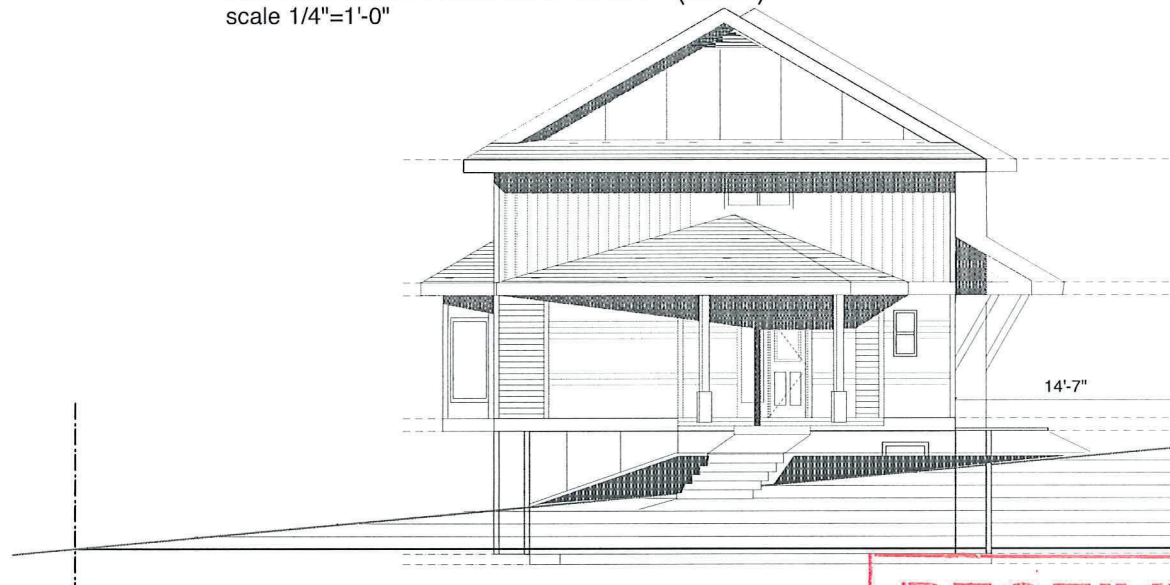

FRONT ELEVATION FROM SABISTON STREET
scale 1/4"=1'-0"

Copyright reserved. These plans and drawings are at all times the property of the architect to be used for the project shown. Written consent is required from the architect before any reproduction. Contractor to verify all lines, levels, surveys, dimensions, specifications, location of building on site, and location of all services prior to construction. All work to be done in accordance with the R.C. Building Code, current edition, and all local building building.

NO:	DATE:	
REVISION:		
JULY, 2005 PRELIM.		

JULY, 2005	PRELIM.
------------	---------

**RESIDENTIAL DEVELOPMENT
215 SABISTON STREET
NANAIMO, B. C.**



50 hagg road
gahanna, h.c. VOR 1X1
business: (250) 247 8585
e:lnarchitect@shaw.ca

ellins architect inc.
architecture • planning • interior design

DRAWING:

DRAWN BY:


DATE: NOVEMBER 2017

SCALE: NOTED

PROJECT NO. 2017-15	DRAWING NO.
------------------------	-------------

RECEIVED
SABISTON STREET
RA390
FEB 23 2018
CITY OF NANAIMO
COMMUNITY DEVELOPMENT

ATTACHMENT D
CONTEXT PHOTOS

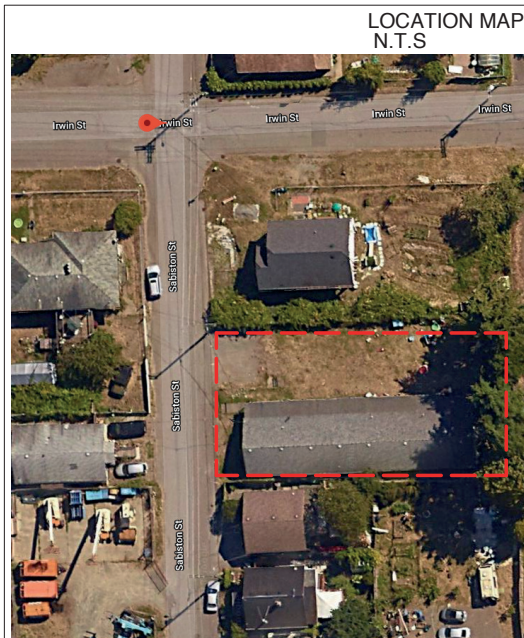

EXISTING SITE VIEWS



STREET VIEWS

Copyright reserved. These plans and designs are at all times the property of the architect to be used for the project shown. Written consent is required from the architect before any reproduction. Contractor to verify all lines, levels, surveys, dimensions, specifications, location of building on site, and location of all services prior to construction. All work to be done in accordance with the B.C. Building Code, current edition, and all local building bylaws.

[illegible]

**RESIDENTIAL DEVELOPMENT
215 SABISTON STREET
NANAIMO, B. C.**



50 haig road
gabriola, b.c. V0R 1X1
business: (250) 247-8585
ellinsarchitect@shaw.ca

ellins architect inc.
architecture • planning • interior design

DRAWING:

RECEIVED
RA390
2018-FEB-23
Current Reviews & Submissions

DRAWN BY:

DATE: NOVEMBER 2017

SCALE: NOTED

PROJECT

PROJECT NO. 2017-15

DRAWING NO.

2017-15

ATTACHMENT E
AERIAL PHOTO



REZONING APPLICATION NO. RA000390

