


ATTACHMENT C CONCEPTUAL BUILDING PERSPECTIVES

Copyright reserved
Everything shown hereon for use on this project only and
may not be reproduced without the Architect's written
permission and unless the reproduction carries their
name.

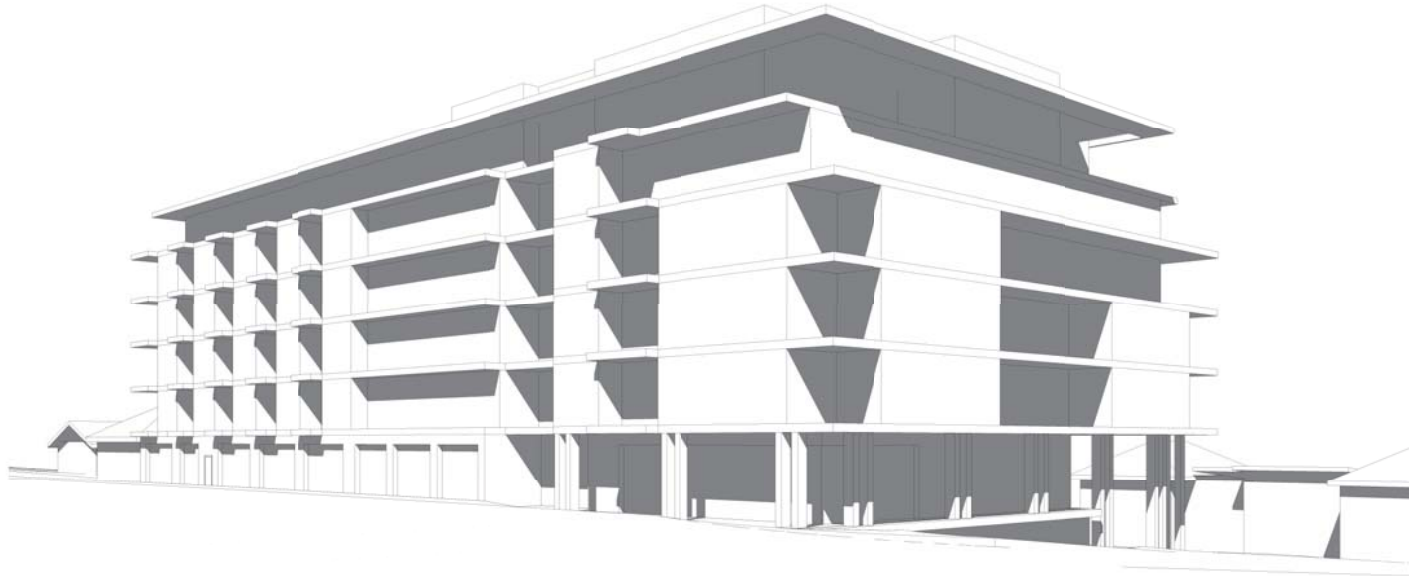

① View From Nicol Looking NE



② View from Nicol Looking SE

| 2 | Re-Issue for Rezoning | 2023.10.31 |
|-----|-----------------------|------------|
| 1 | Issue for Rezoning | 2023.01.27 |
| No. | Description | Date |

SEAL:

| |
|--------------------------|
| PROJECT: |
| Nicol and Needham Rental |
| Nanaimo, BC |
| PROJECT NO.: 20230100 |
| CONSULTANTS: |


| | |
|-----------------------|-----------|
| MRM | DRAWN BY: |
| | FILE NO.: |
| 2023.01.27 | DATE: |
| | SCALE: |
| Proposed Perspectives | TITLE: |
| SHEET NO.: | REVISION: |

RECEIVED
RA491
2023-NOV-23
CITY OF NANAIMO


A-4.0

2

Copyright reserved
Everything shown hereon for use on this project only and
may not be reproduced without the Architect's written
permission and unless the reproduction carries their
name.

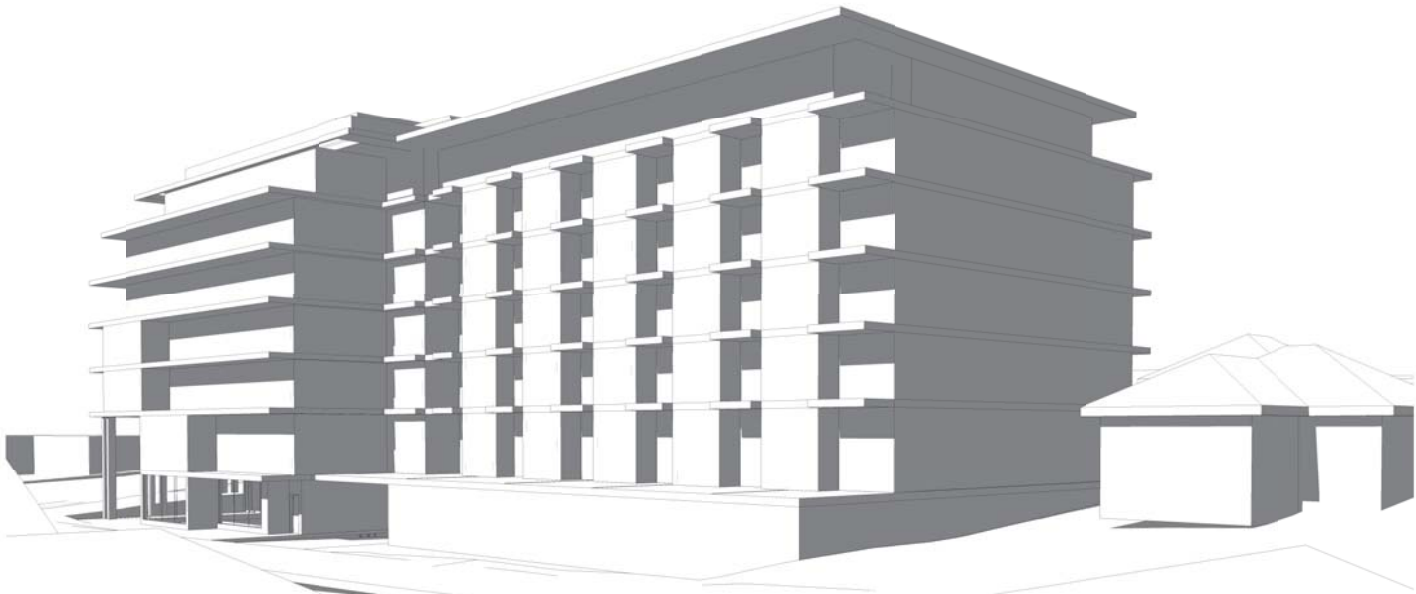

① View from Lane Lookins SW

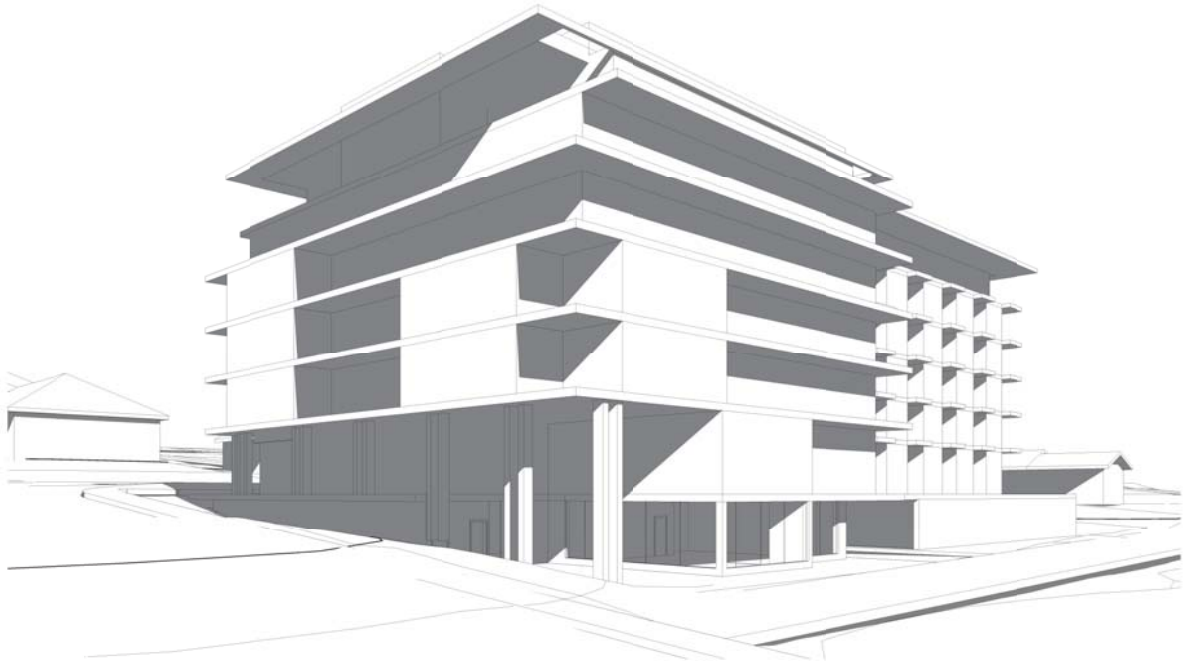

② View from Needham looking NW

PROJECT:
**Nicol and Needham
Rental**
Nanaimo, BC

PROJECT NO.: 20230100

CONSULTANTS:

MRM DRAWN BY:
FILE NO.:
DATE: 2023.01.27
SCALE:
TITLE: Proposed Perspectives

SHEET NO.: A-4.1 REVISION: 2

RECEIVED
RA491
2023-NOV-23