


**ATTACHMENT A**

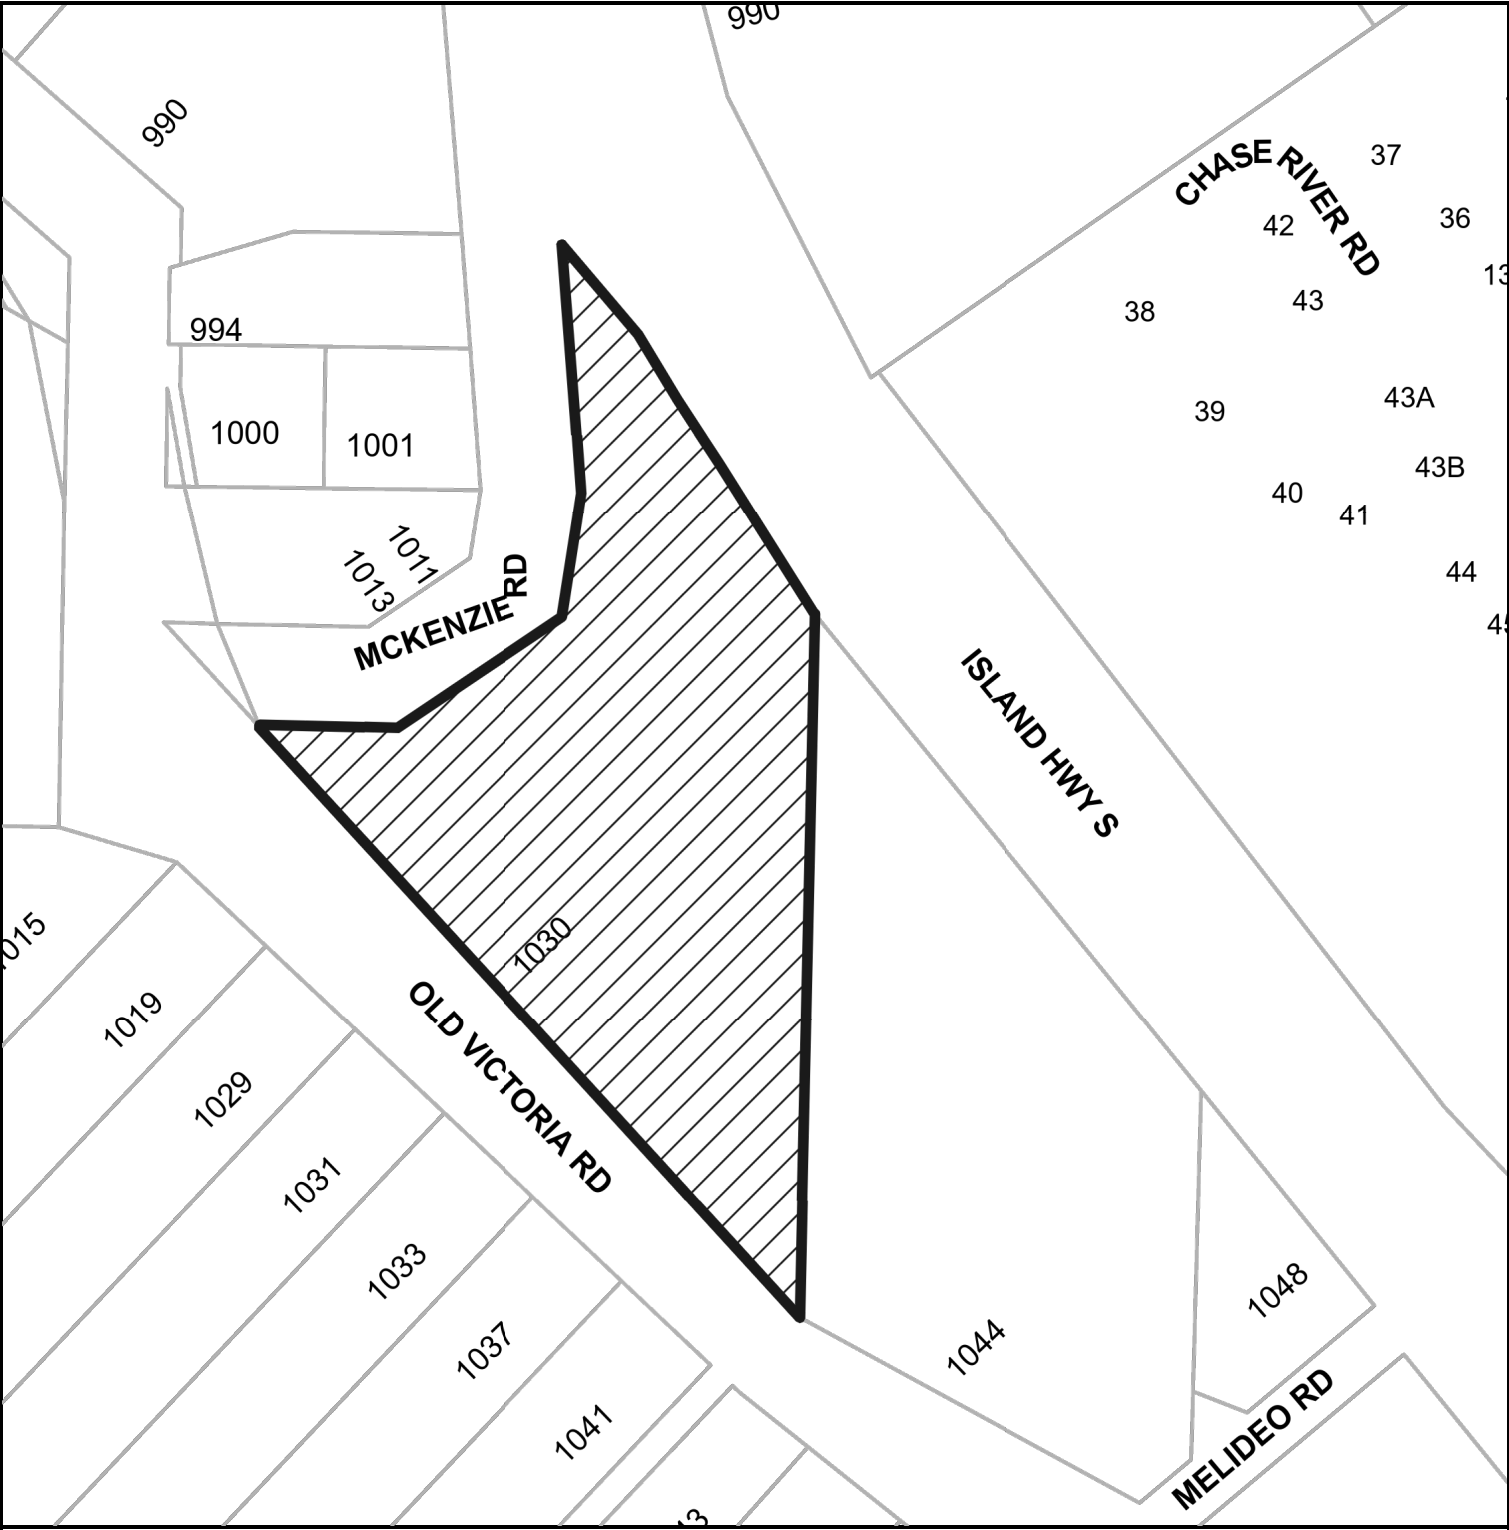

**LOCATION PLAN**



**Subject Property**

**CIVIC ADDRESS:  
1030 OLD VICTORIA ROAD**